



MOTORIZED SHADE CONSTRUCTION DETAIL

MR250 SOLOMOUNT

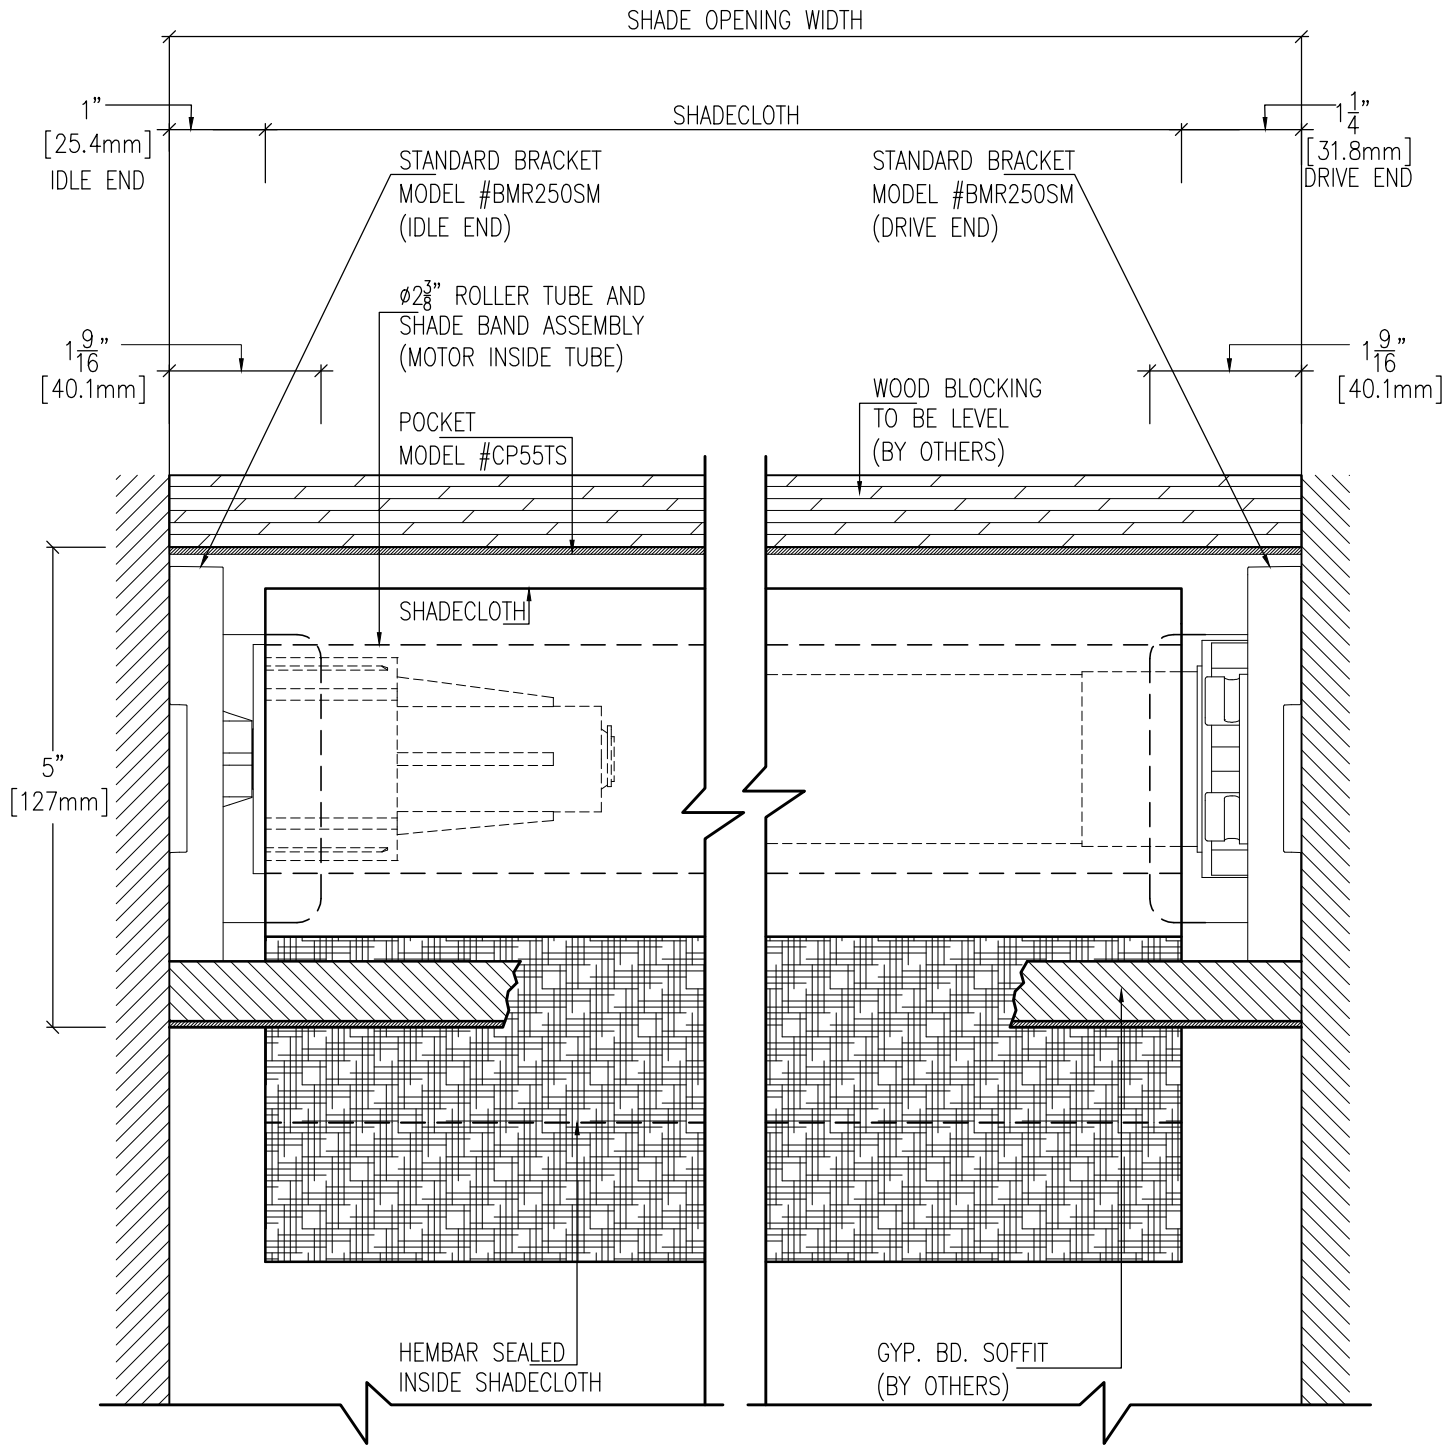

E1 ELEVATION VIEW
SCALE: 1:2

	TITLE		DWN BY	CKD BY
	MR250 SOLOMOUNT REGULAR ROLL IN CP55TS POCKET		N.W.	M.P.
			DWG NO.	DATE
			M2SA3NGNS-E	05/20/2016
			SCALE	SHEET NO.
			1:2	1 OF 1