


MANUAL SHADE CONSTRUCTION DETAIL

H100 PIGGYBACK SOLOMOUNT

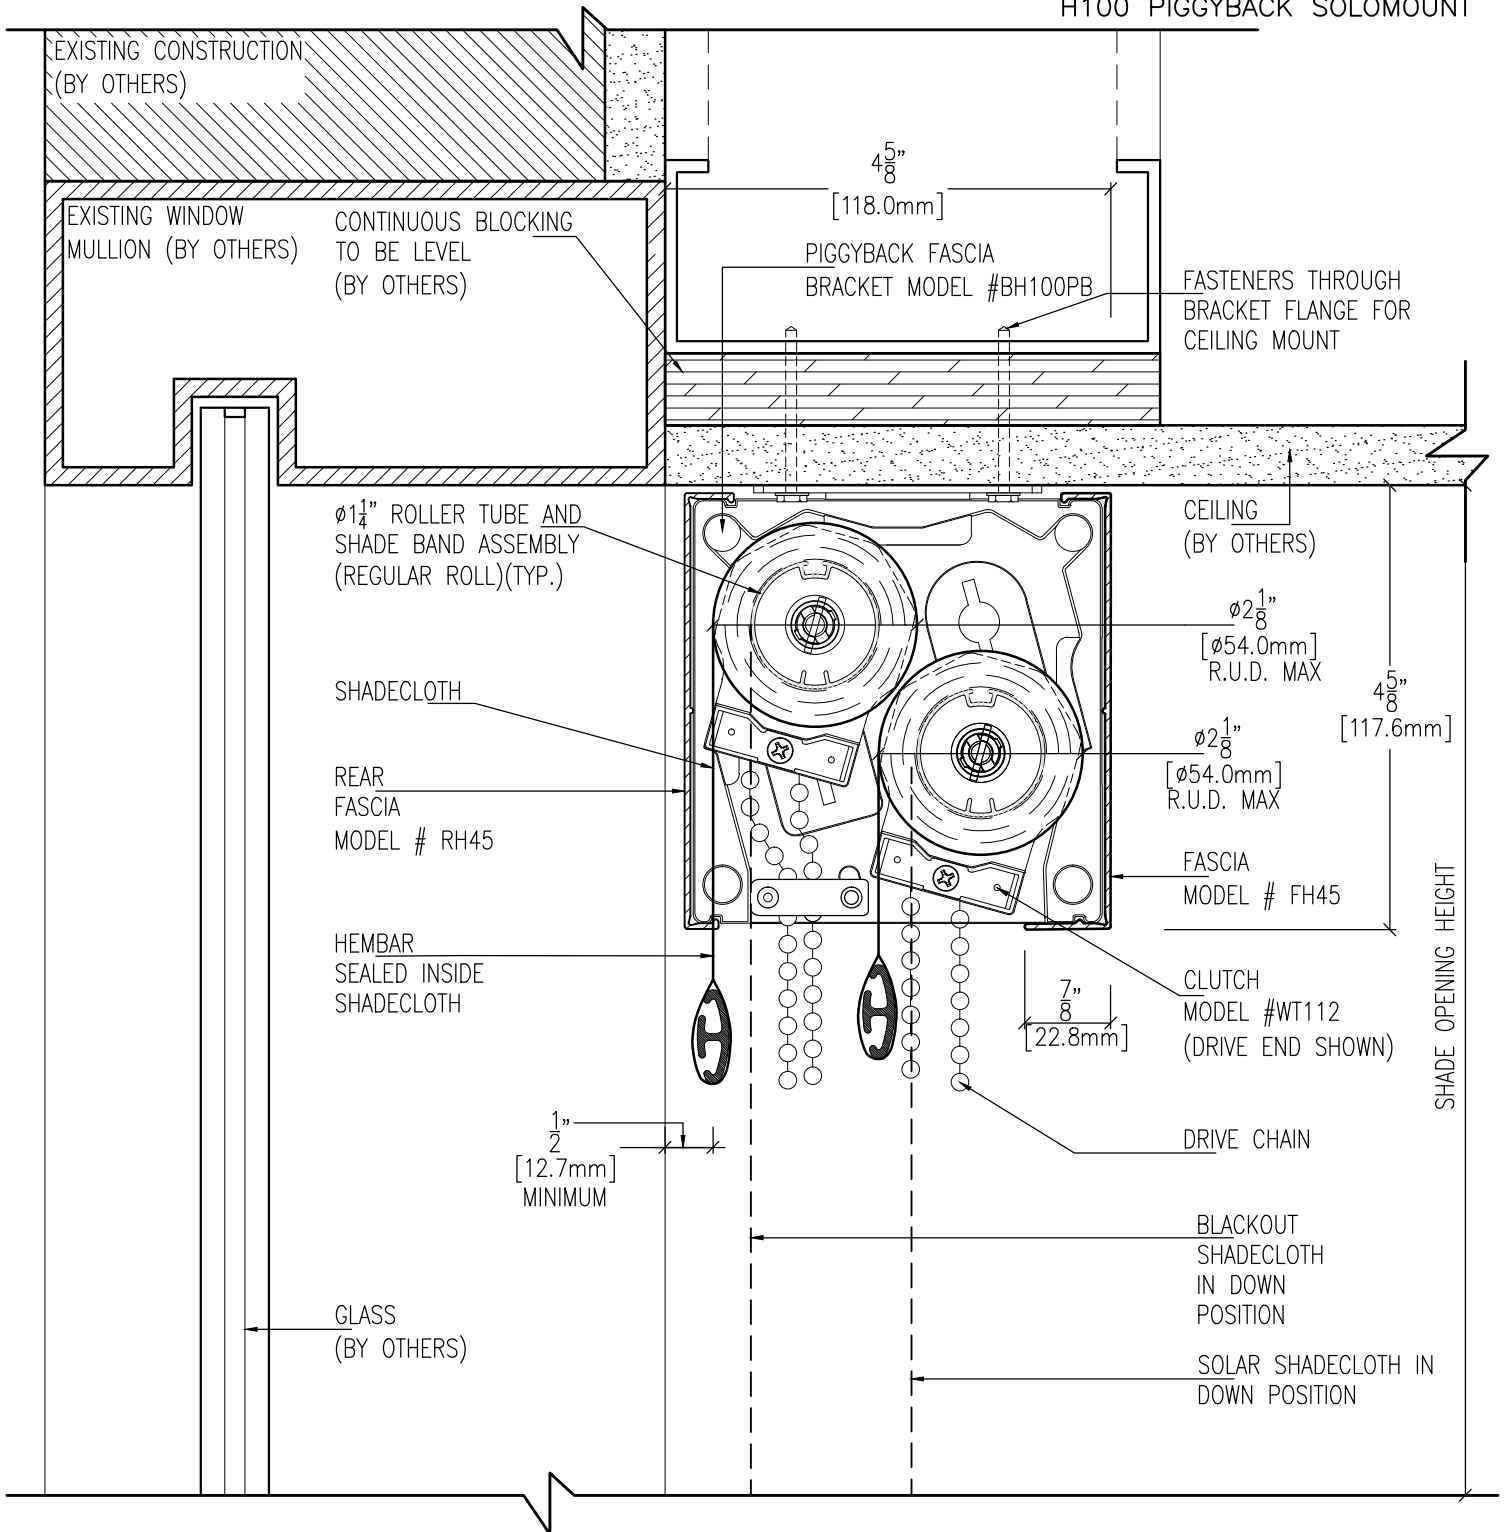

S1 SECTION VIEW
SCALE: 1:2

REFLECTED	H1QA5BGNS-R
ELEVATION	H1QA5BGNS-E

	TITLE H100 PIGGYBACK REGULAR ROLL CEILING MOUNT WITH FASCIA	DWN BY	CKD BY
		N.W.	M.P.
		DWG NO. H1QA5BGNS-S	DATE 05/17/2016
		SCALE 1:2	SHEET NO. 1 OF 1