


# MANUAL SHADE CONSTRUCTION DETAIL

H100 PIGGYBACK SOLOMOUNT

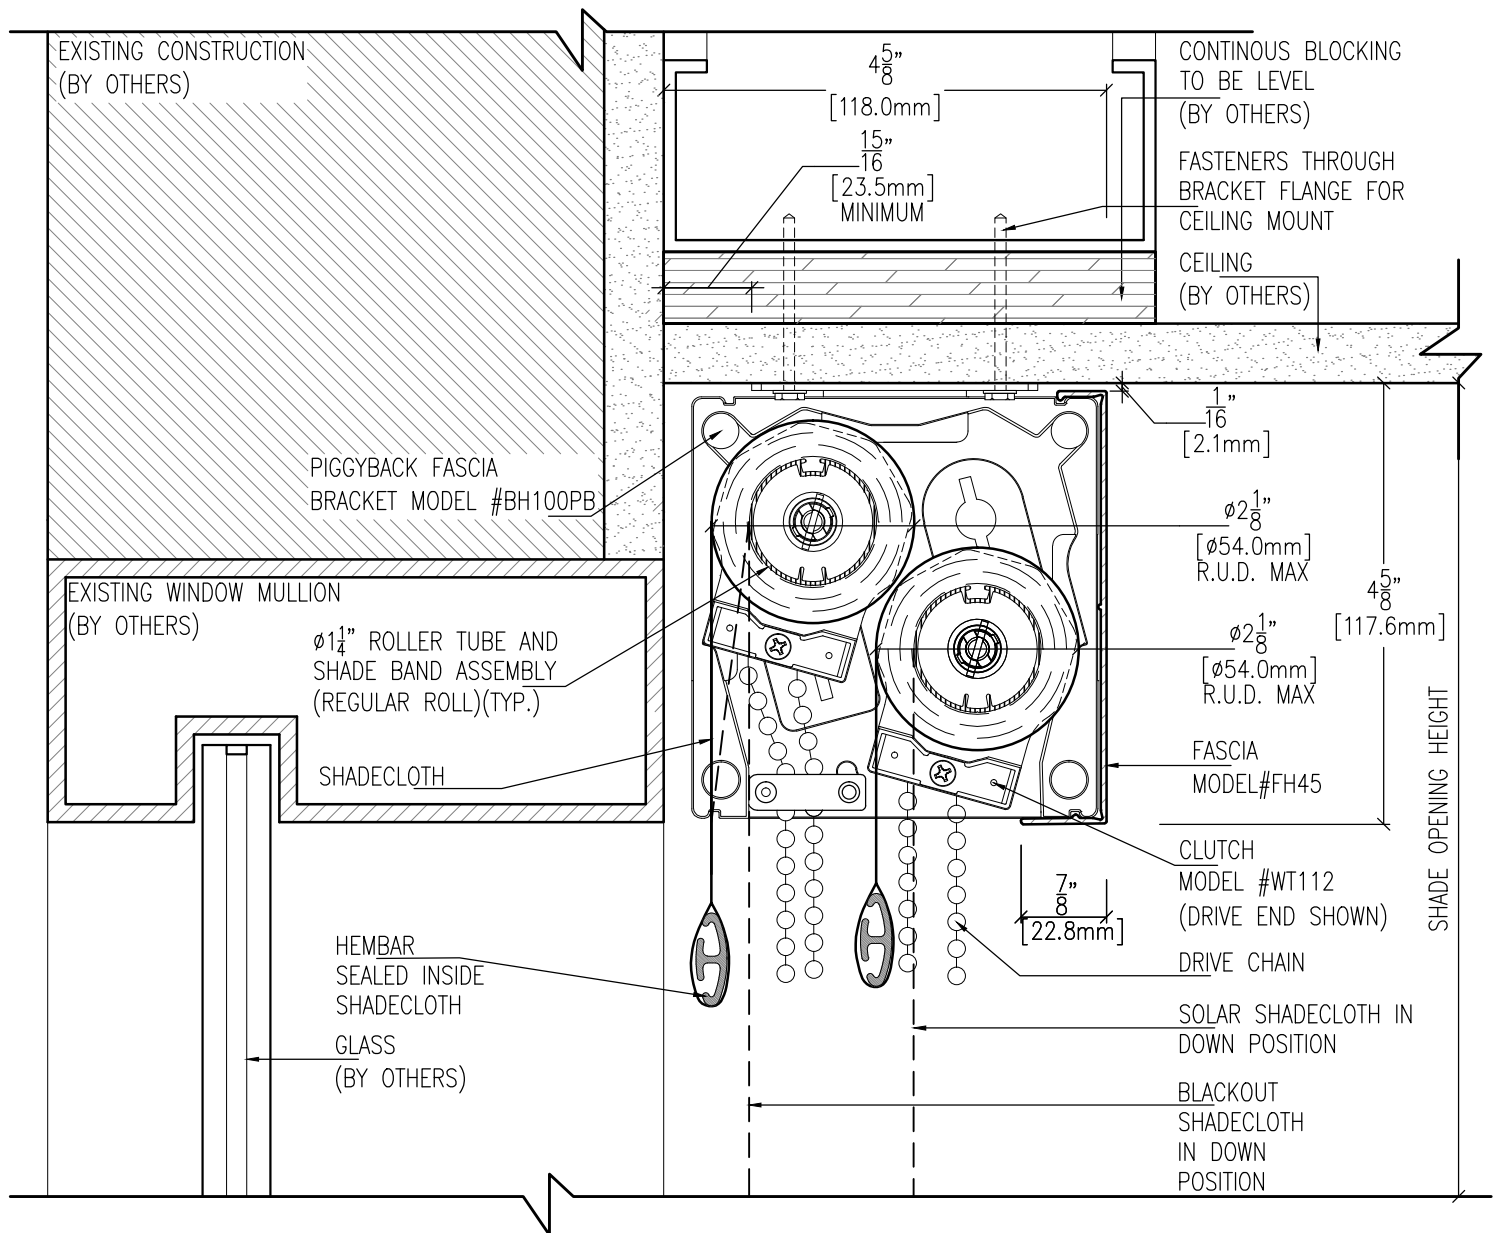

## S1 SECTION VIEW

SCALE: 1:2

|             |             |
|-------------|-------------|
| REFLECTED   | H1QA5FGNS-R |
| ELEVATION   | H1QA5FGNS-E |
| DWN BY      | CKD BY      |
| N.W.        | M.P.        |
| DWG NO.     | DATE        |
| H1QA5FGNS-S | 02/20/2017  |
| SCALE       | SHEET NO.   |
| 1:2         | 1 OF 1      |



TITLE

H100 PIGGYBACK REGULAR ROLL CEILING MOUNT WITH FASCIA