


MANUAL SHADE CONSTRUCTION DETAIL

H100 PIGGYBACK SOLOMOUNT

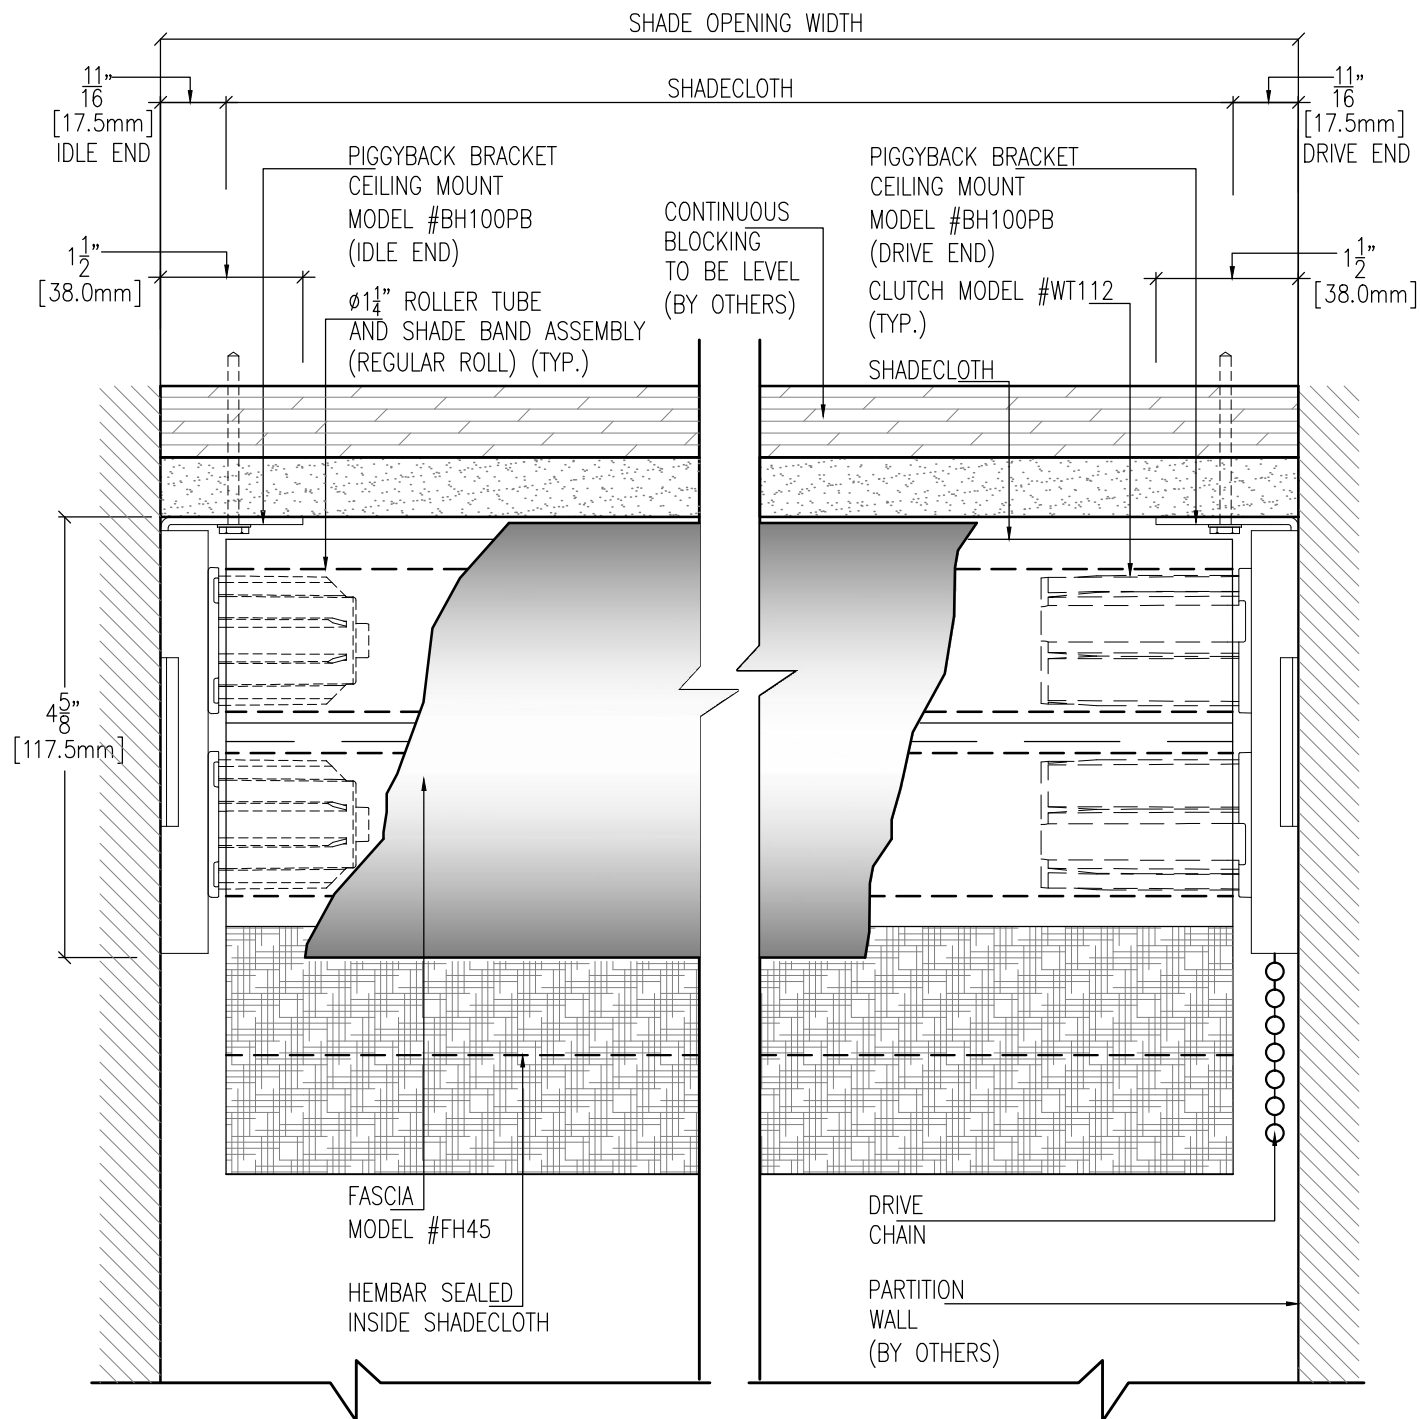

E1 ELEVATION VIEW
SCALE: 1:2

	TITLE H100 PIGGYBACK REGULAR ROLL CEILING MOUNT WITH FACIA	DWN BY	CKD BY
		N.W.	M.P.
		DWG NO. H1QA5FGNS-E	DATE 06/20/2016
		SCALE 1:2	SHEET NO. 1 OF 1