



# MANUAL SHADE CONSTRUCTION DETAIL

H100 PIGGYBACK SOLOMOUNT

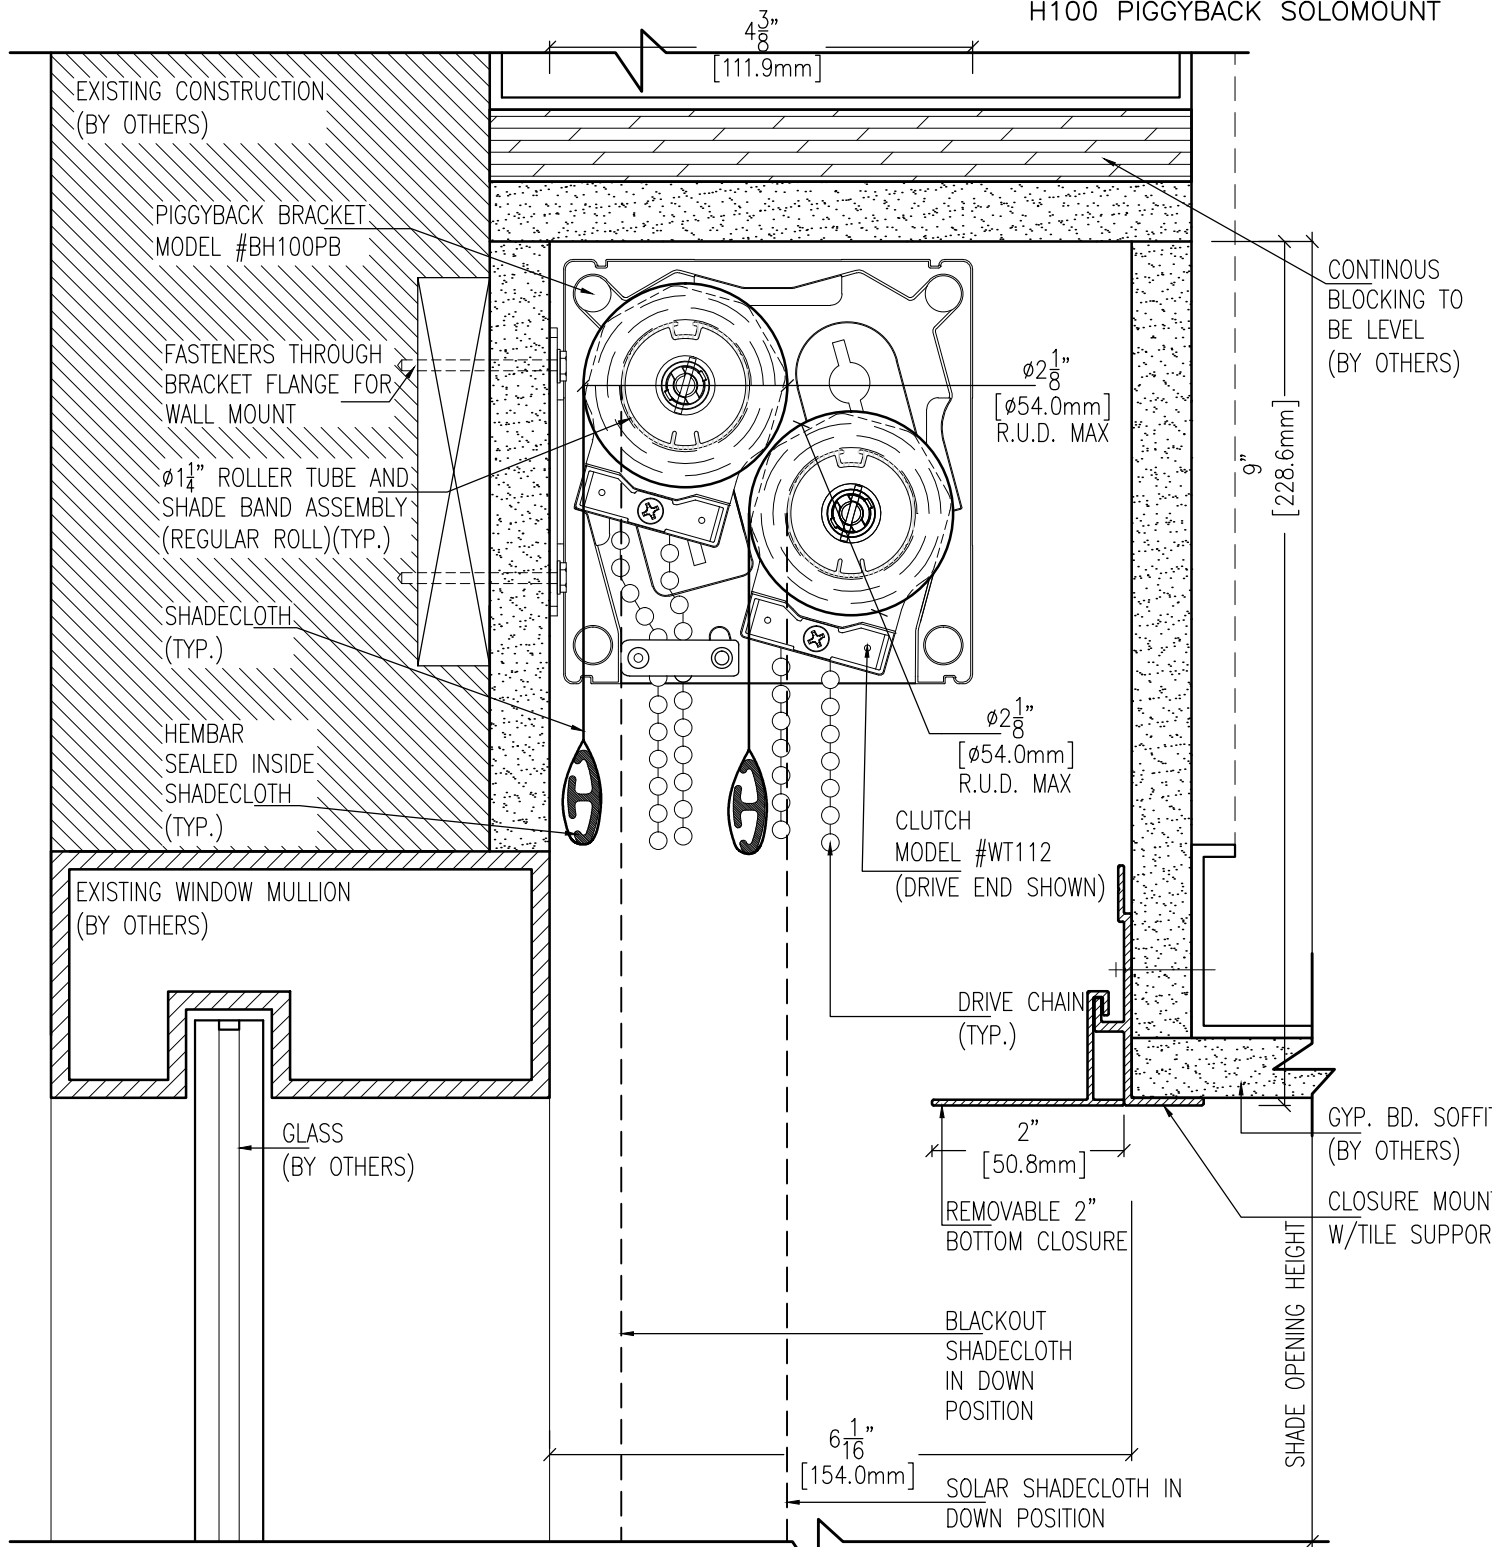

**S1** SECTION VIEW  
SCALE: 1:2

REFLECTED	H1QC1NGN2-R
ELEVATION	H1QC1NGN2-E
DWN BY N.W.	CKD BY M.P.
DWG NO. H1QC1NGN2-S	DATE 05/17/2016
SCALE 1:2	SHEET NO. 1 OF 1

	<b>TITLE</b>  H100 PIGGYBACK REGULAR ROLL INSIDE GYP. POCKET WITH 2" BOTTOM CLOSURE	<b>77 SECOND AVE GARDEN CITY PARK NY 11040 T: +1(877)294-3580, F: +1(516)294-0444, E:INFO@WTSHADE.COM</b>	