


MANUAL SHADE CONSTRUCTION DETAIL

H100 SLIM

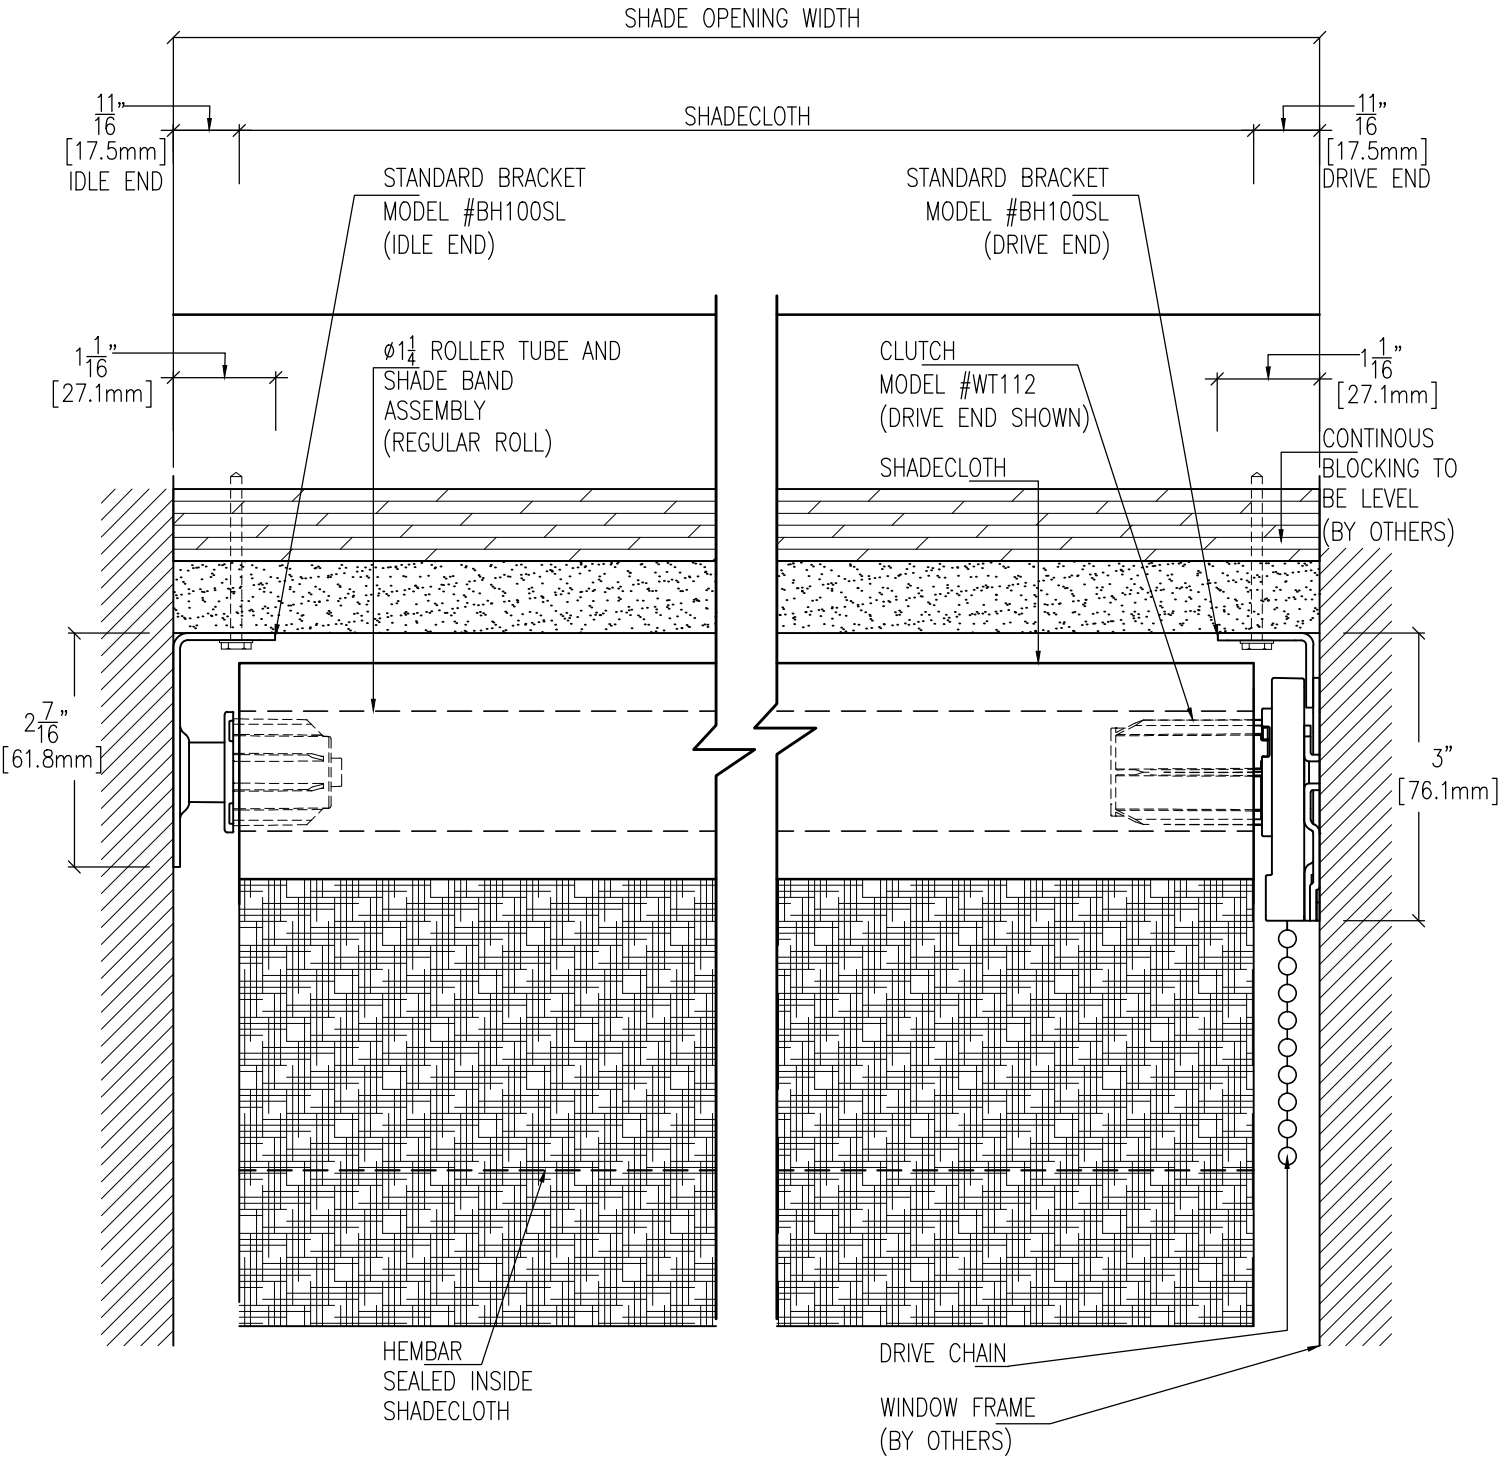

E1 ELEVATION VIEW
SCALE: 1:2

	TITLE H100 SLIM REGULAR ROLL OUTSIDE WINDOW FRAME		DWN BY N.W.	CKD BY M.P.
			DWG NO. H1LA5NGNS-E	DATE 05/17/2016
			SCALE 1:2	SHEET NO. 1 OF 1