



MANUAL SHADE CONSTRUCTION DETAIL

H100 SLIM

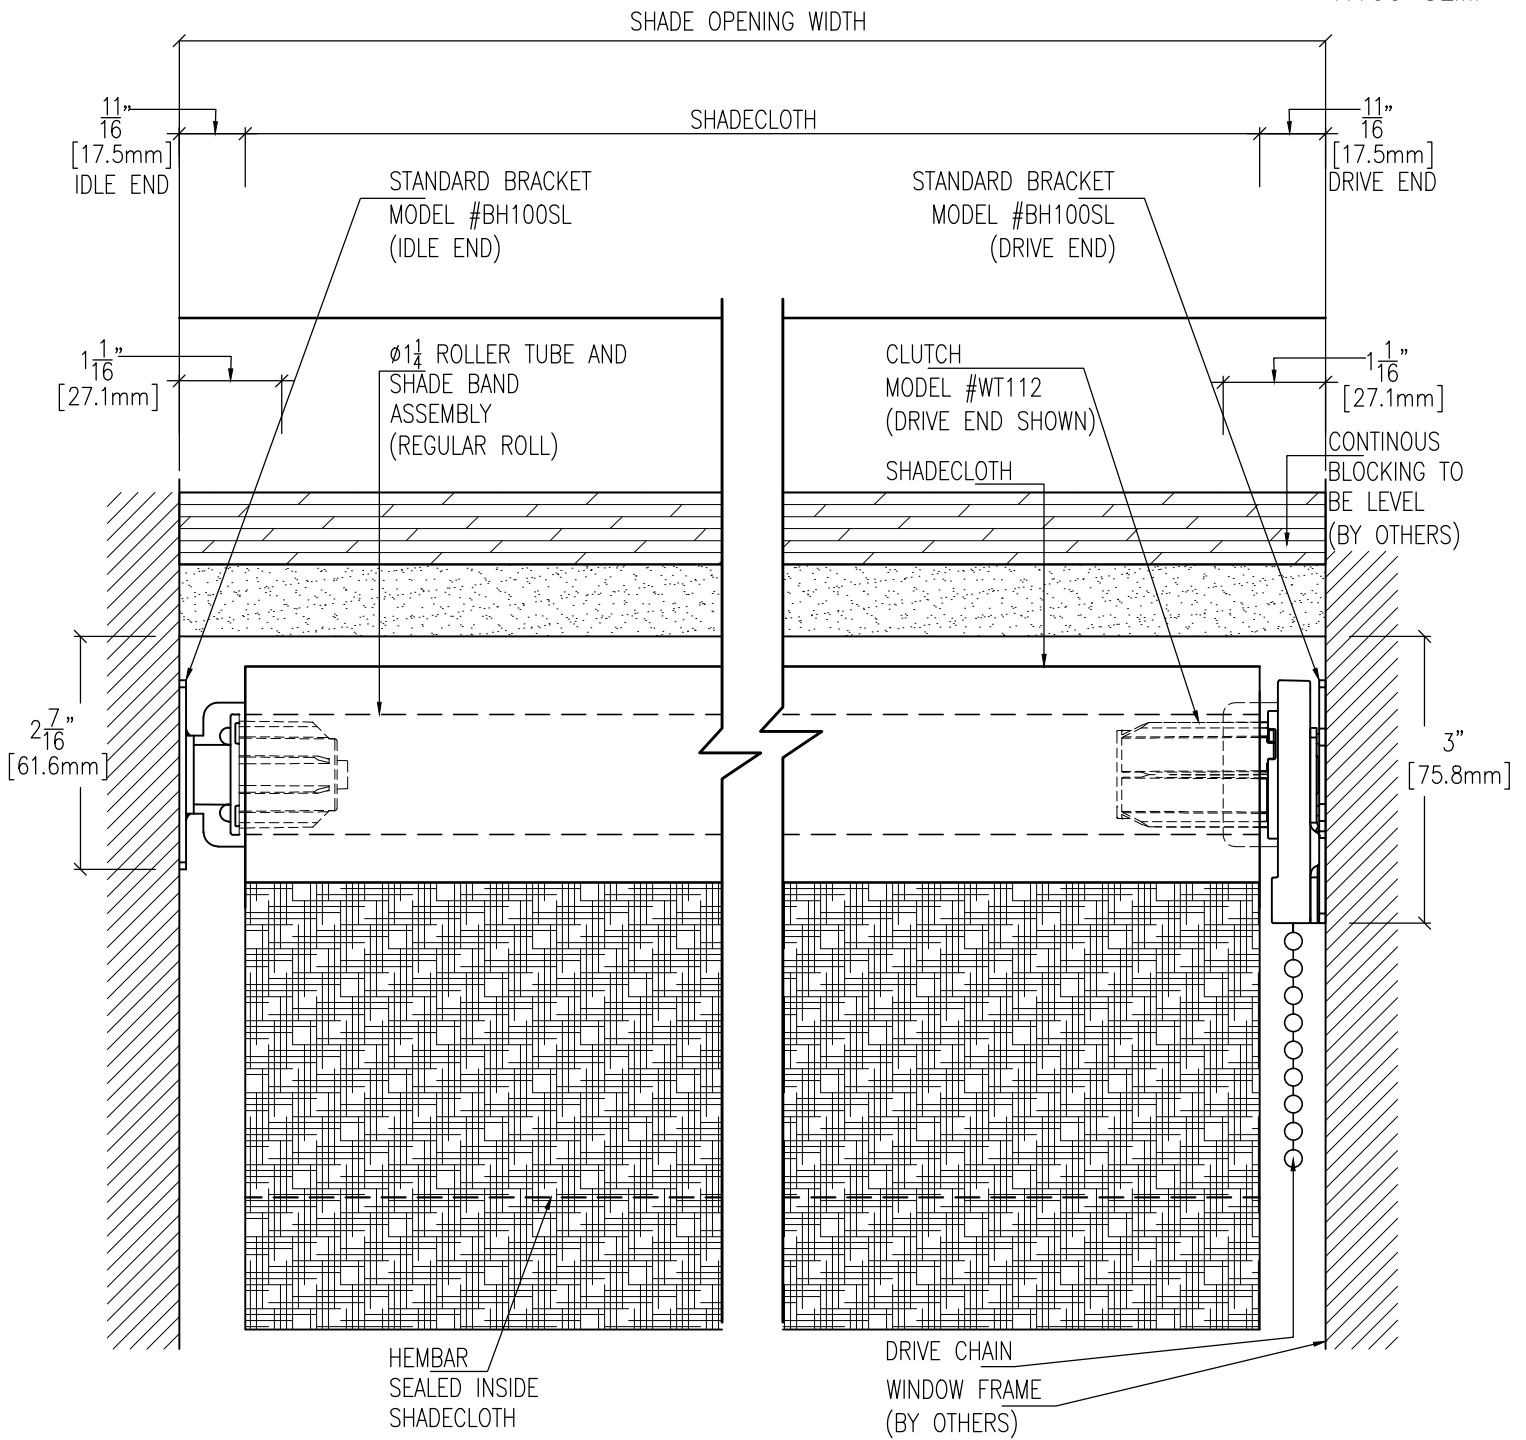

E1 ELEVATION VIEW
SCALE: 1:2

	TITLE H100 SLIM REGULAR ROLL WALL MOUNT OUTSIDE WINDOW FRAME	DWN BY	CKD BY
		N.W.	M.P.
		DWG NO. H1LX5NGNS-E	DATE 05/17/2016
		SCALE 1:2	SHEET NO. 1 OF 1