


MANUAL SHADE CONSTRUCTION DETAIL

H100 SOLOMOUNT

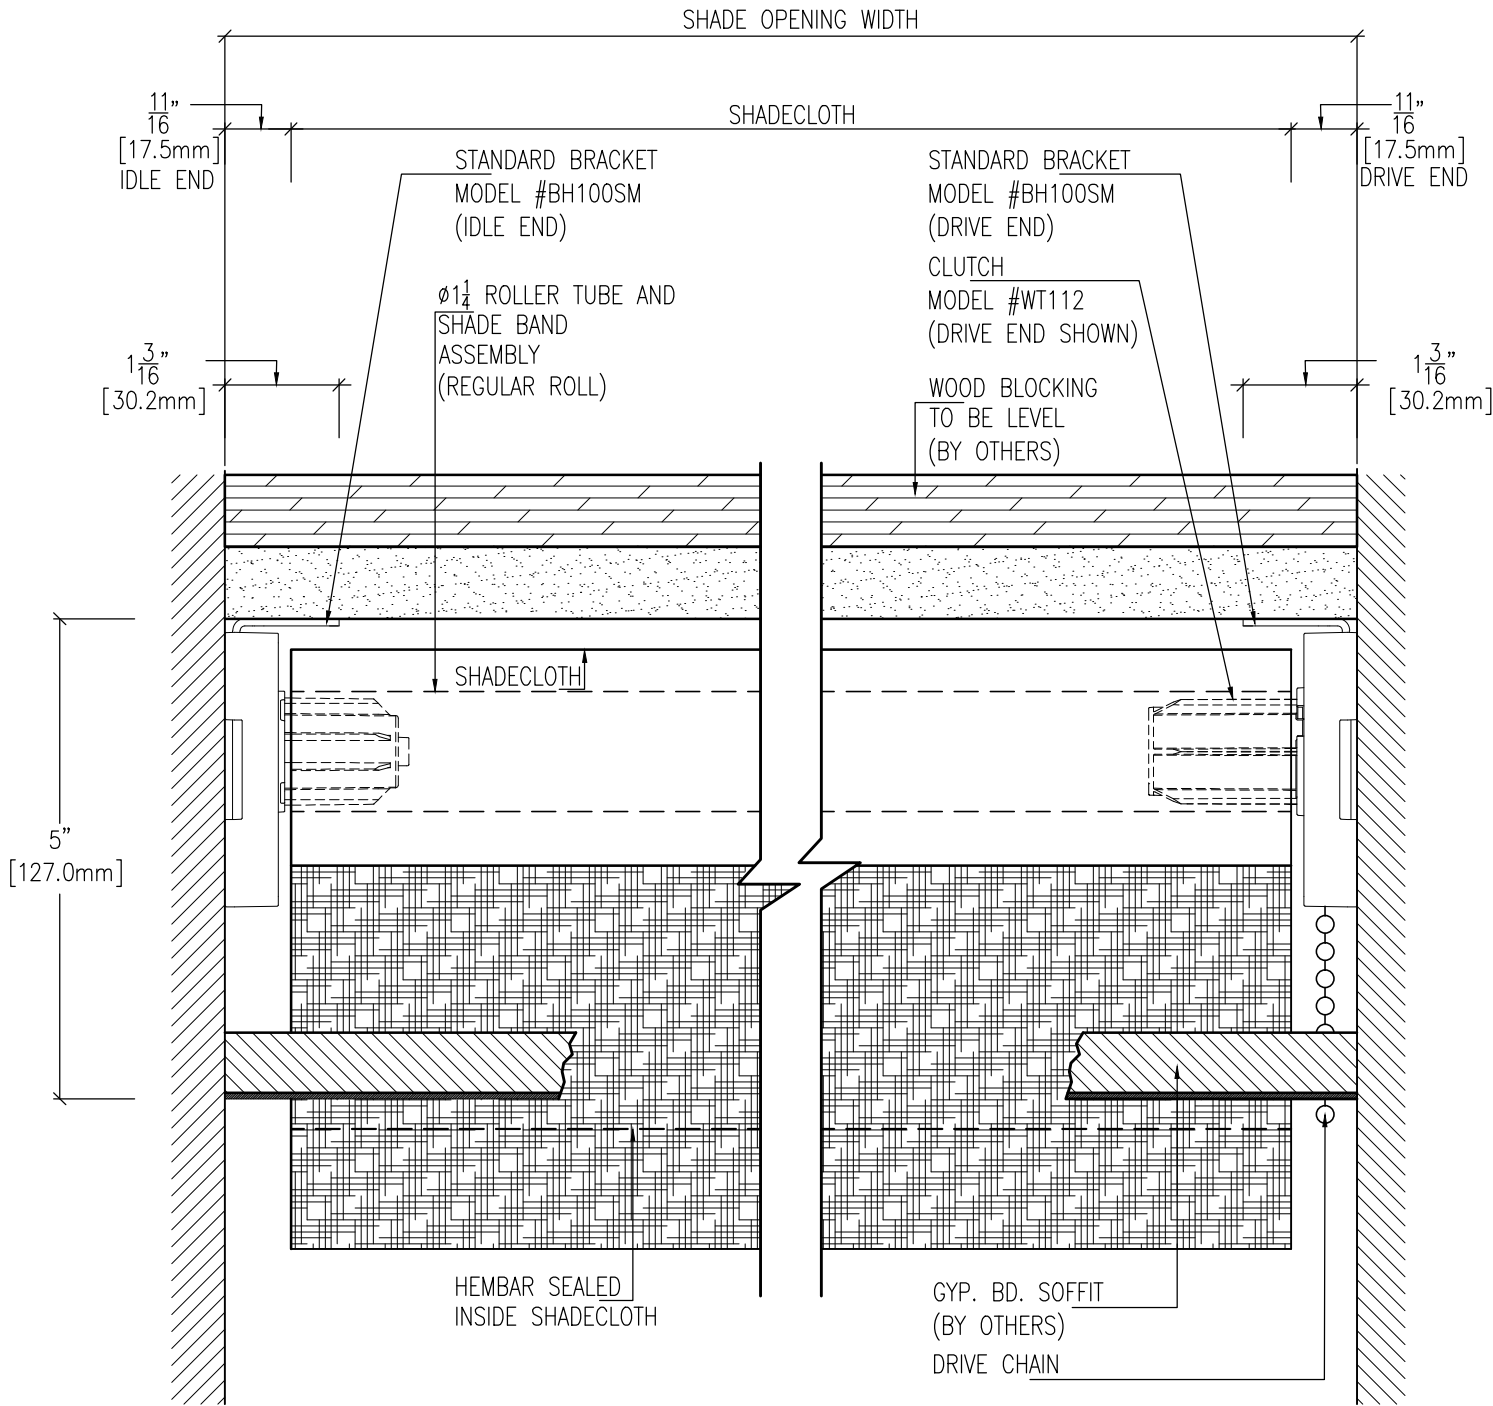

E1 ELEVATION VIEW  
SCALE: 1:2

	TITLE	H100 SOLOMOUNT REGULAR ROLL INSIDE GYP. POCKET WITH 2" BOTTOM CLOSURE		DWN BY	CKD BY
				N.W.	M.P.
				DWG NO. H1SA1NGN2-E	DATE 05/17/2016
				SCALE 1:2	SHEET NO. 1 OF 1