



MANUAL SHADE CONSTRUCTION DETAIL

H200 PIGGYBACK SOLOMOUNT

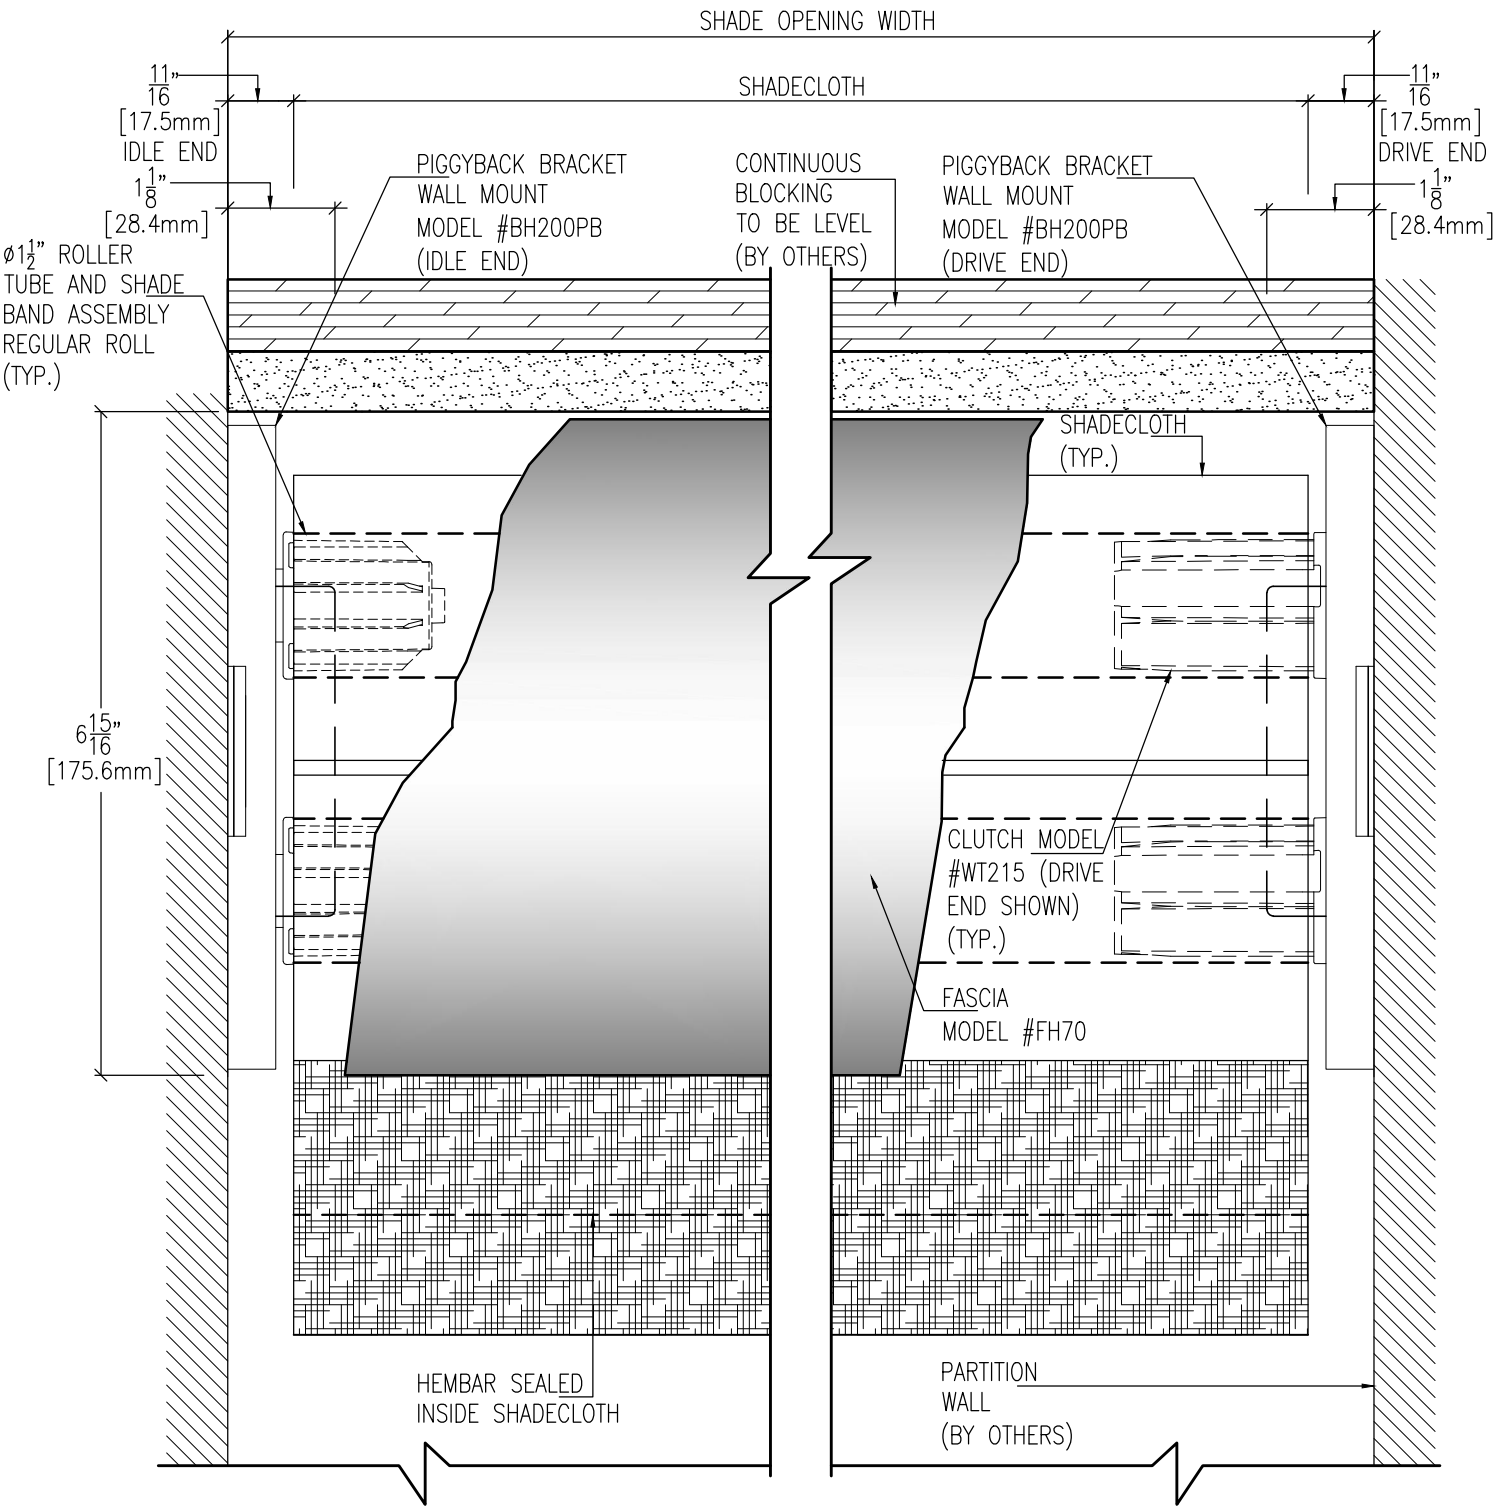

E1 ELEVATION VIEW
SCALE: 1:2

	TITLE H200 PIGGYBACK REGULAR ROLL WALL MOUNT WITH FASCIA	DWN BY N.W.	CKD BY M.P.
		DWG NO. H2PX5FGNS-E	DATE 05/18/2016
		SCALE 1:2	SHEET NO. 1 OF 1