


MANUAL SHADE CONSTRUCTION DETAIL

H200 SOLOMOUNT

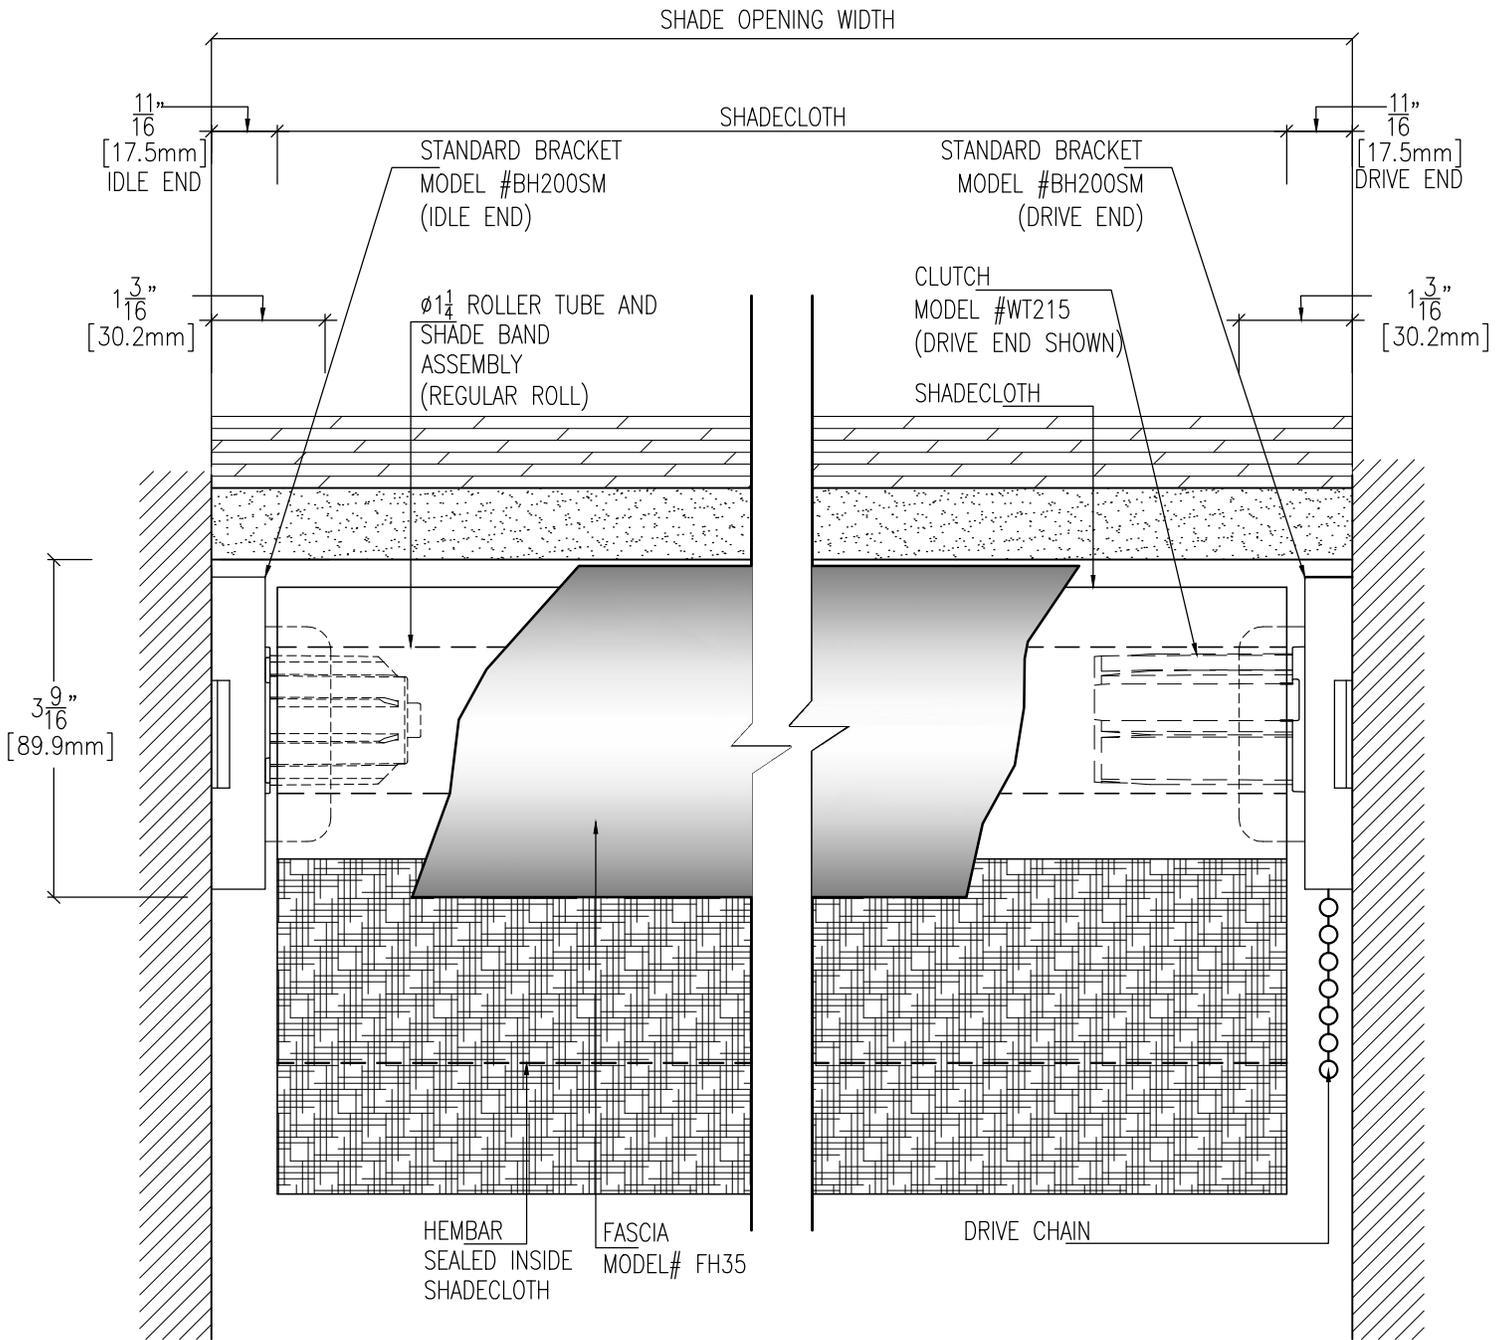

E1 ELEVATION VIEW
SCALE: 1:2

	TITLE	DWN BY	CKD BY
	H200 SOLOMOUNT WITH FASCIA REGULAR ROLL WALL MOUNT OUTSIDE WINDOW FRAME	N.W.	M.P.
		DWG NO. H2SX5FGNS-E	DATE 05/18/2016
SCALE 1:2	SHEET NO. 1 OF 1		