


MANUAL SHADE CONSTRUCTION DETAIL

H300 SLIM

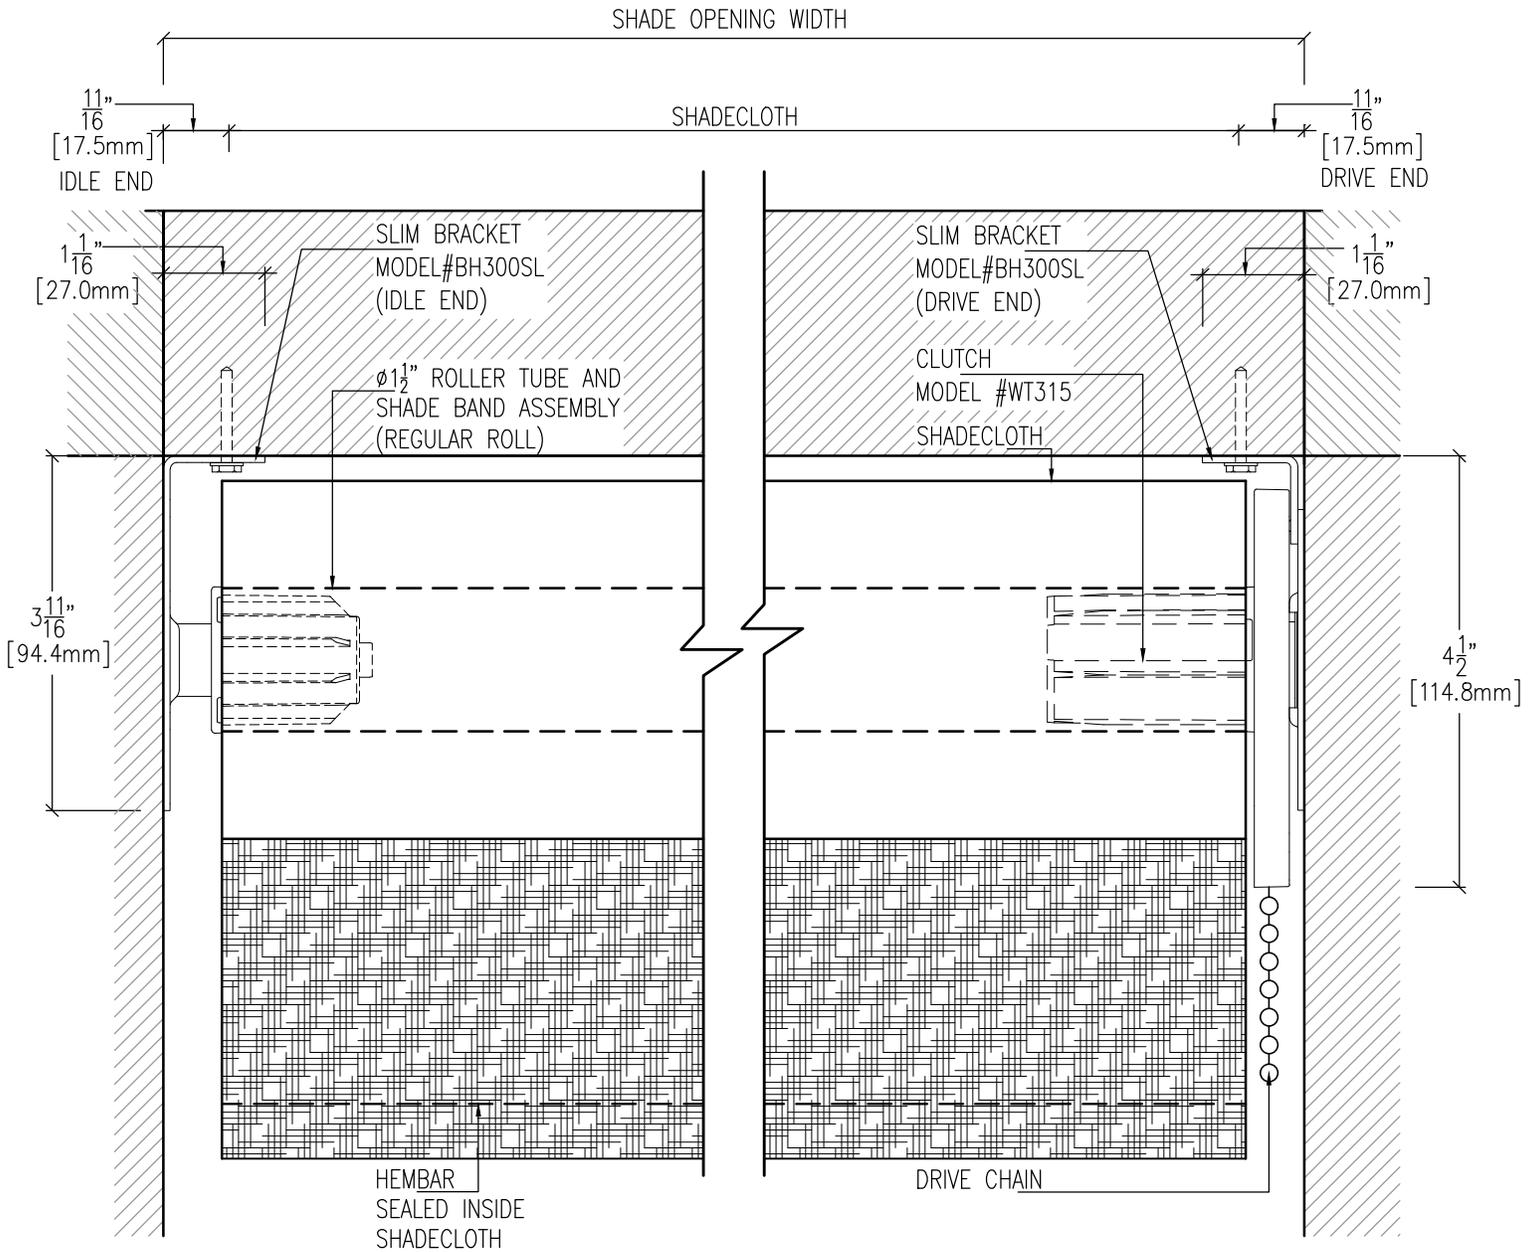

E1 ELEVATION VIEW
SCALE: 1:2

 <p>WT SHADE NATURAL LIGHT MADE RIGHT</p>	TITLE	DWN BY	CKD BY
	<p>H300 SLIM REGULAR ROLL INSIDE WINDOW FRAME</p>	N.W.	M.P.
		DWG NO.	DATE
		H3LZ5NGNS-E	05/19/2016
SCALE	SHEET NO.	1:2	1 OF 1