


MOTORIZED SHADE CONSTRUCTION DETAIL

MR150 SLIM

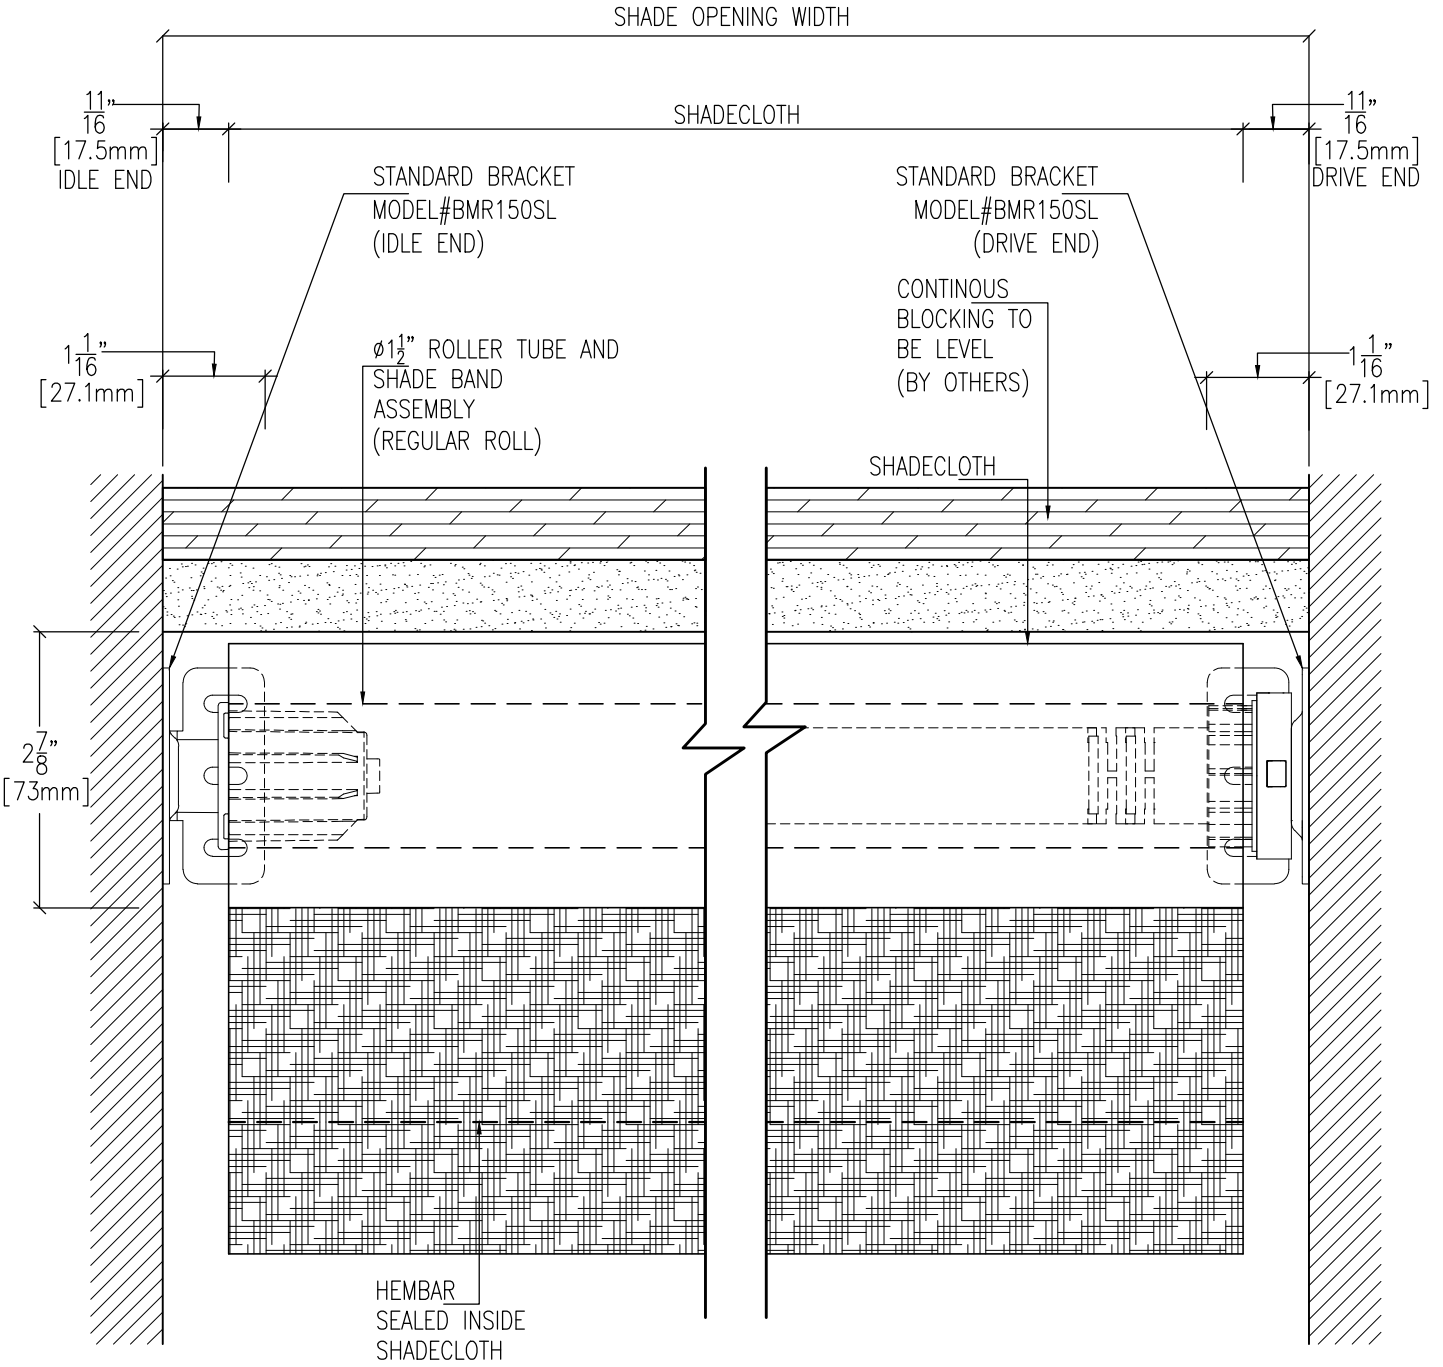

E1 ELEVATION VIEW  
SCALE: 1:2

	TITLE  MR150 SLIM REGULAR ROLL WALL MOUNT OUTSID WINDOW FRAME	DWN BY N.W.	CKD BY M.P.
		DWG NO. M1LX5NGNS-E	DATE 05/20/2016
		SCALE 1:2	SHEET NO. 1 OF 1