


MOTORIZED SHADE CONSTRUCTION DETAIL

MR150 PIGGYBACK SOLOMOUNT

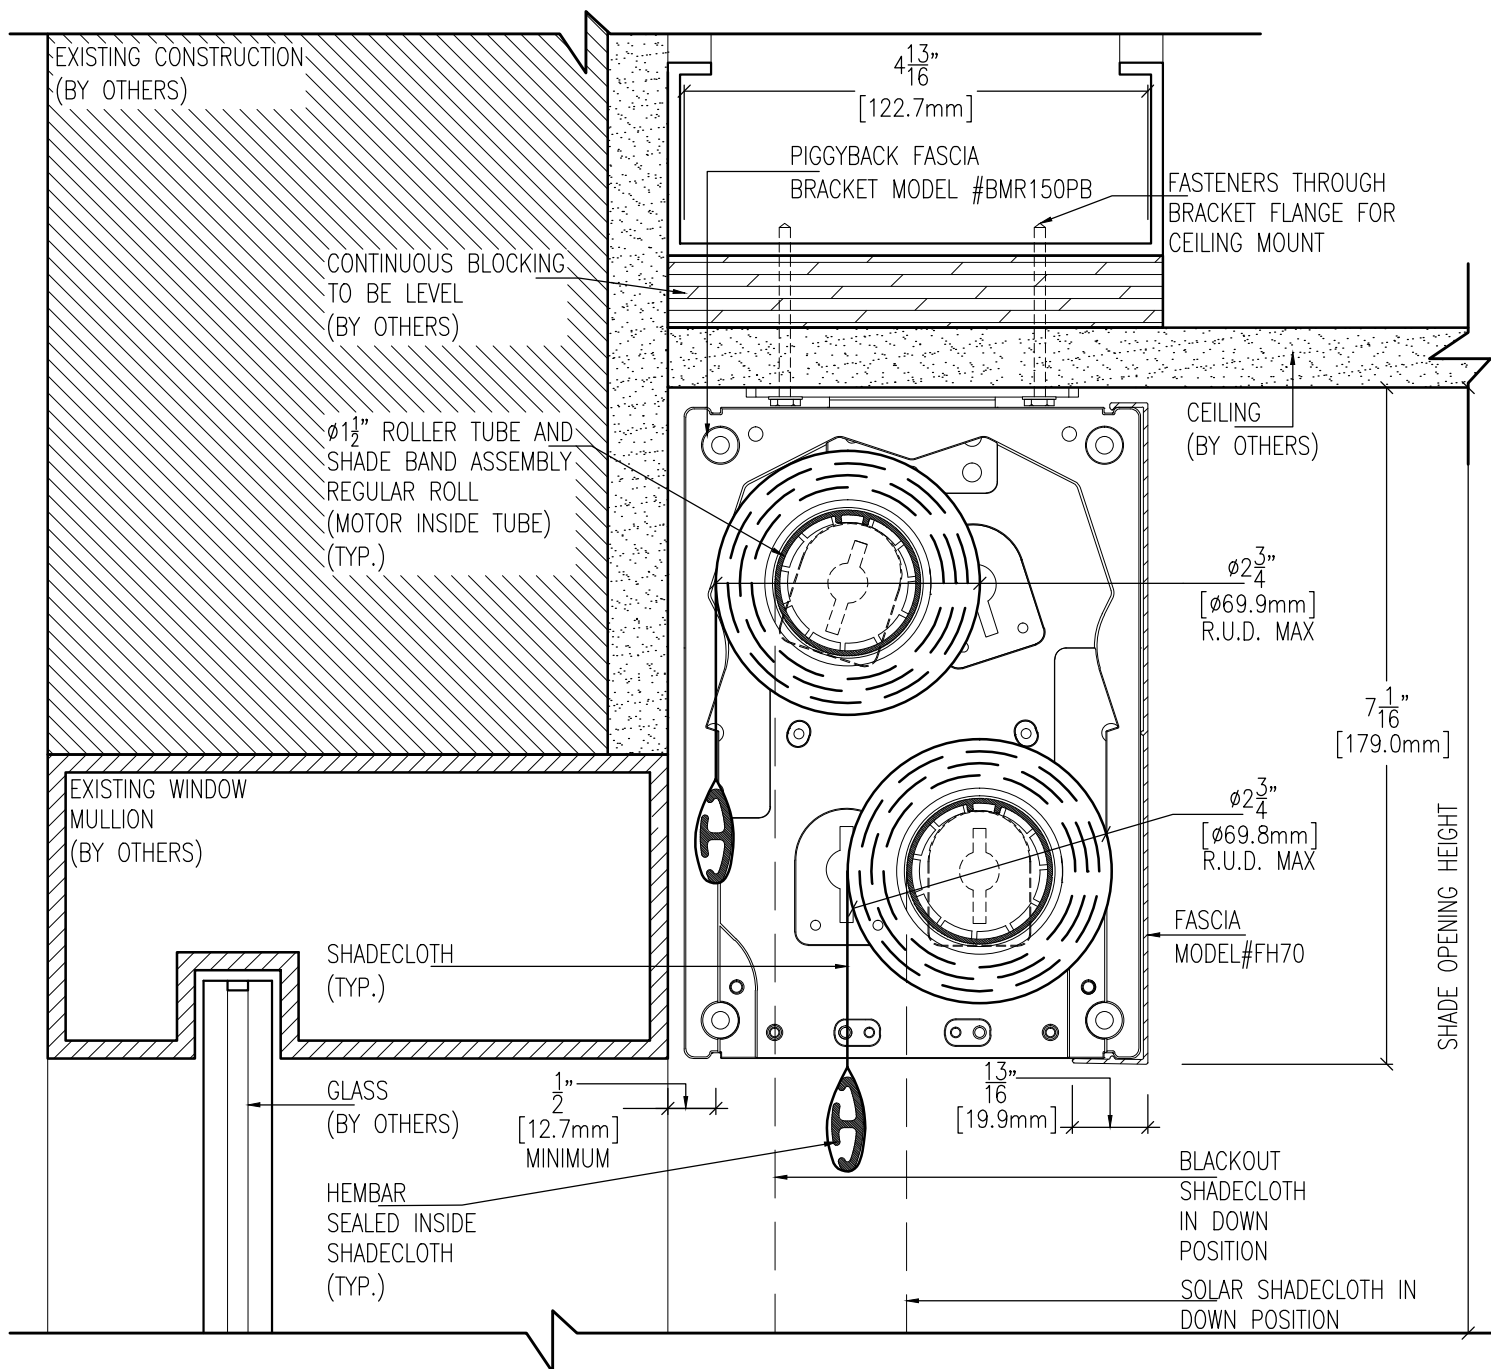

S1 SECTION VIEW
SCALE: 1:2

REFLECTED	M1QA5FGNS-R
ELEVATION	M1QA5FGNS-E

	TITLE MR150 PIGGYBACK SOLOMOUNT REGULAR ROLL CEILING MOUNT WITH FASCIA	DWN BY	CKD BY
		N.W.	M.P.
		DWG NO. M1QA5FGNS-S	DATE 05/20/2016
		SCALE 1:2	SHEET NO. 1 OF 1