



MOTORIZED SHADE CONSTRUCTION DETAIL

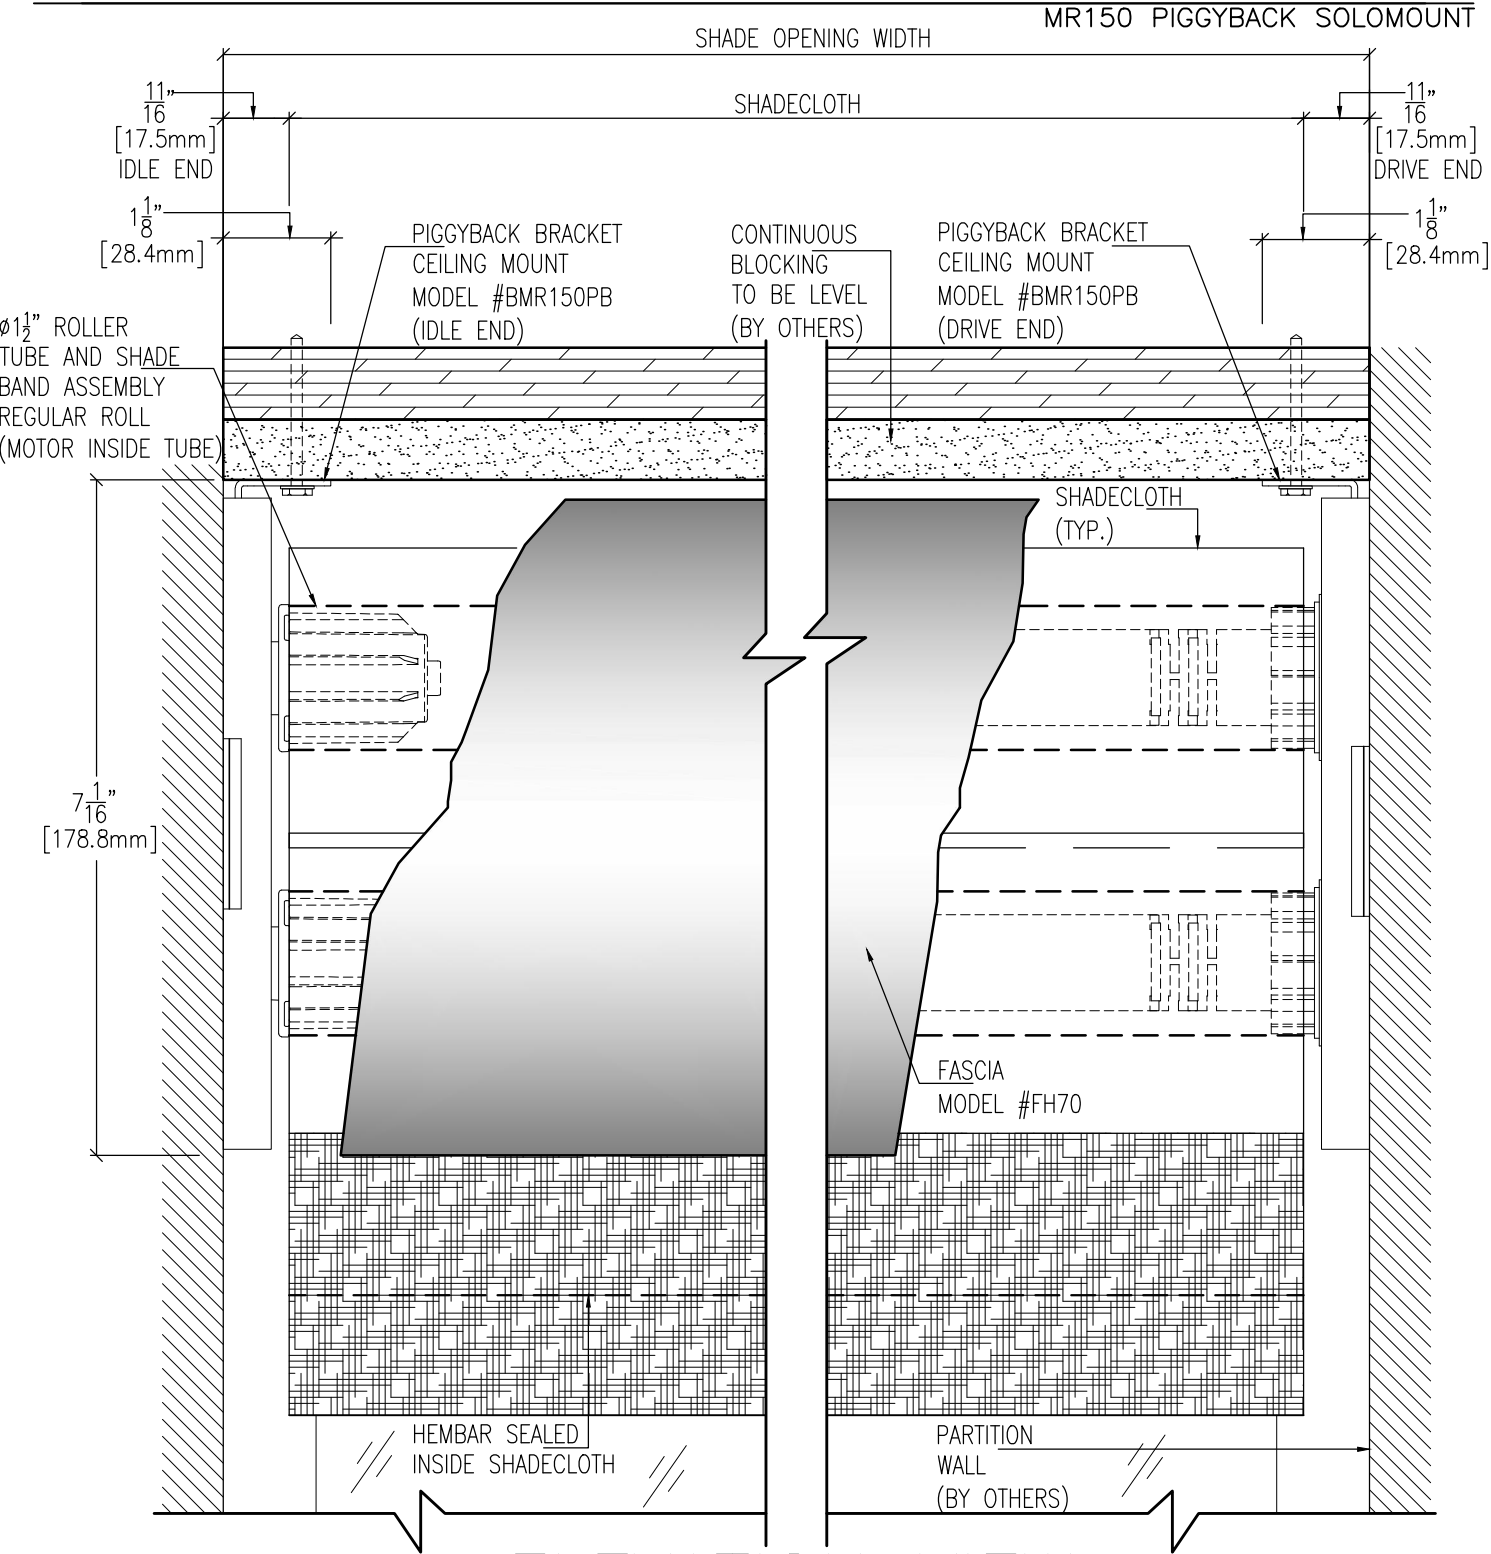

E1 ELEVATION VIEW
SCALE: 1:2

	TITLE	MR150 PIGGYBACK SOLOMOUNT REGULAR ROLL CEILING MOUNT WITH FASCIA		DWN BY	N.W.	CKD BY	M.P.
				DWG NO.	M1QA5FGNS-E	DATE	05/20/2016
				SCALE	1:2	SHEET NO.	1 OF 1