


# MOTORIZED SHADE CONSTRUCTION DETAIL

MR150 PIGGYBACK SOLOMOUNT

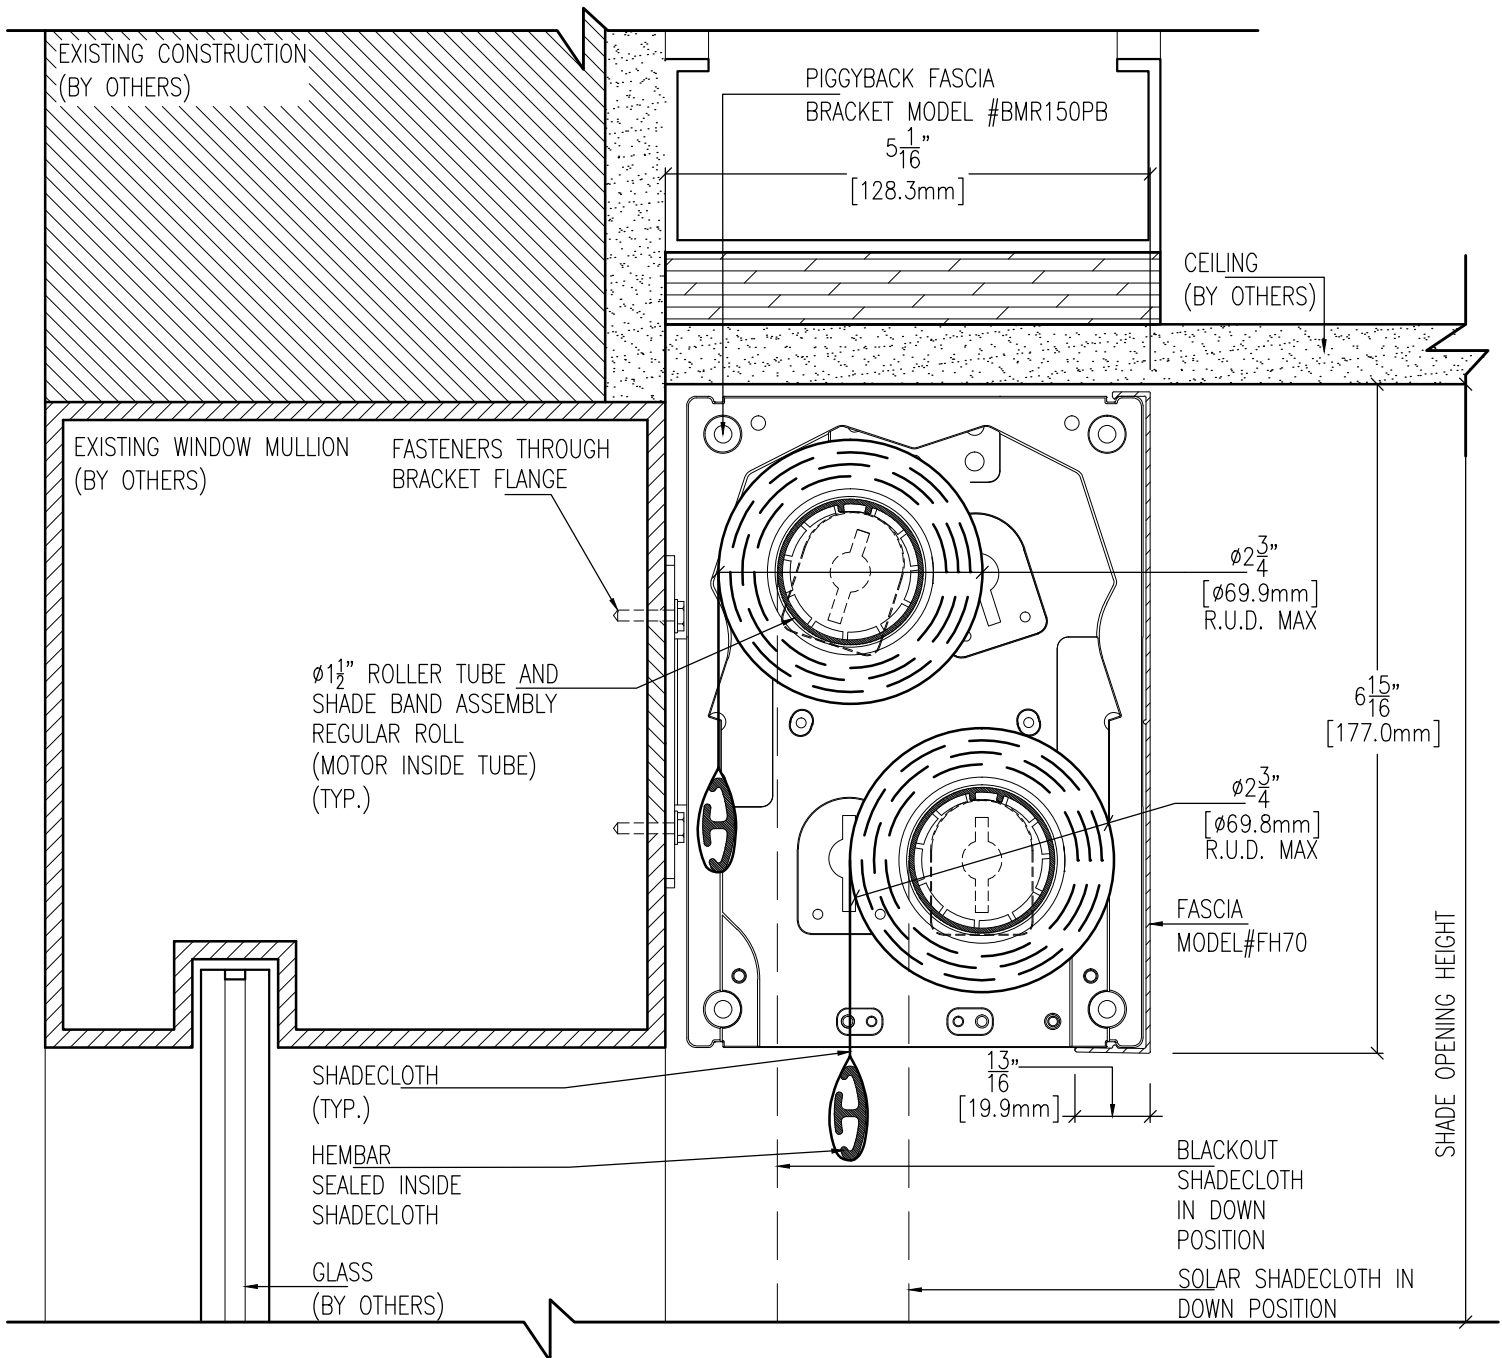

## S1 SECTION VIEW SCALE: 1:2

REFLECTED	M1QX5FGNS-R
ELEVATION	M1QX5FGNS-E
DWN BY N.W.	CKD BY M.P.
DWG NO. M1QX5FGNS-S	DATE 05/20/2016
SCALE 1:2	SHEET NO. 1 OF 1



TITLE

MR150 PIGGYBACK SOLOMOUNT REGULAR  
ROLL WALL MOUNT WITH FASCIA