



MOTORIZED SHADE CONSTRUCTION DETAIL

MR150 SOLOMOUNT

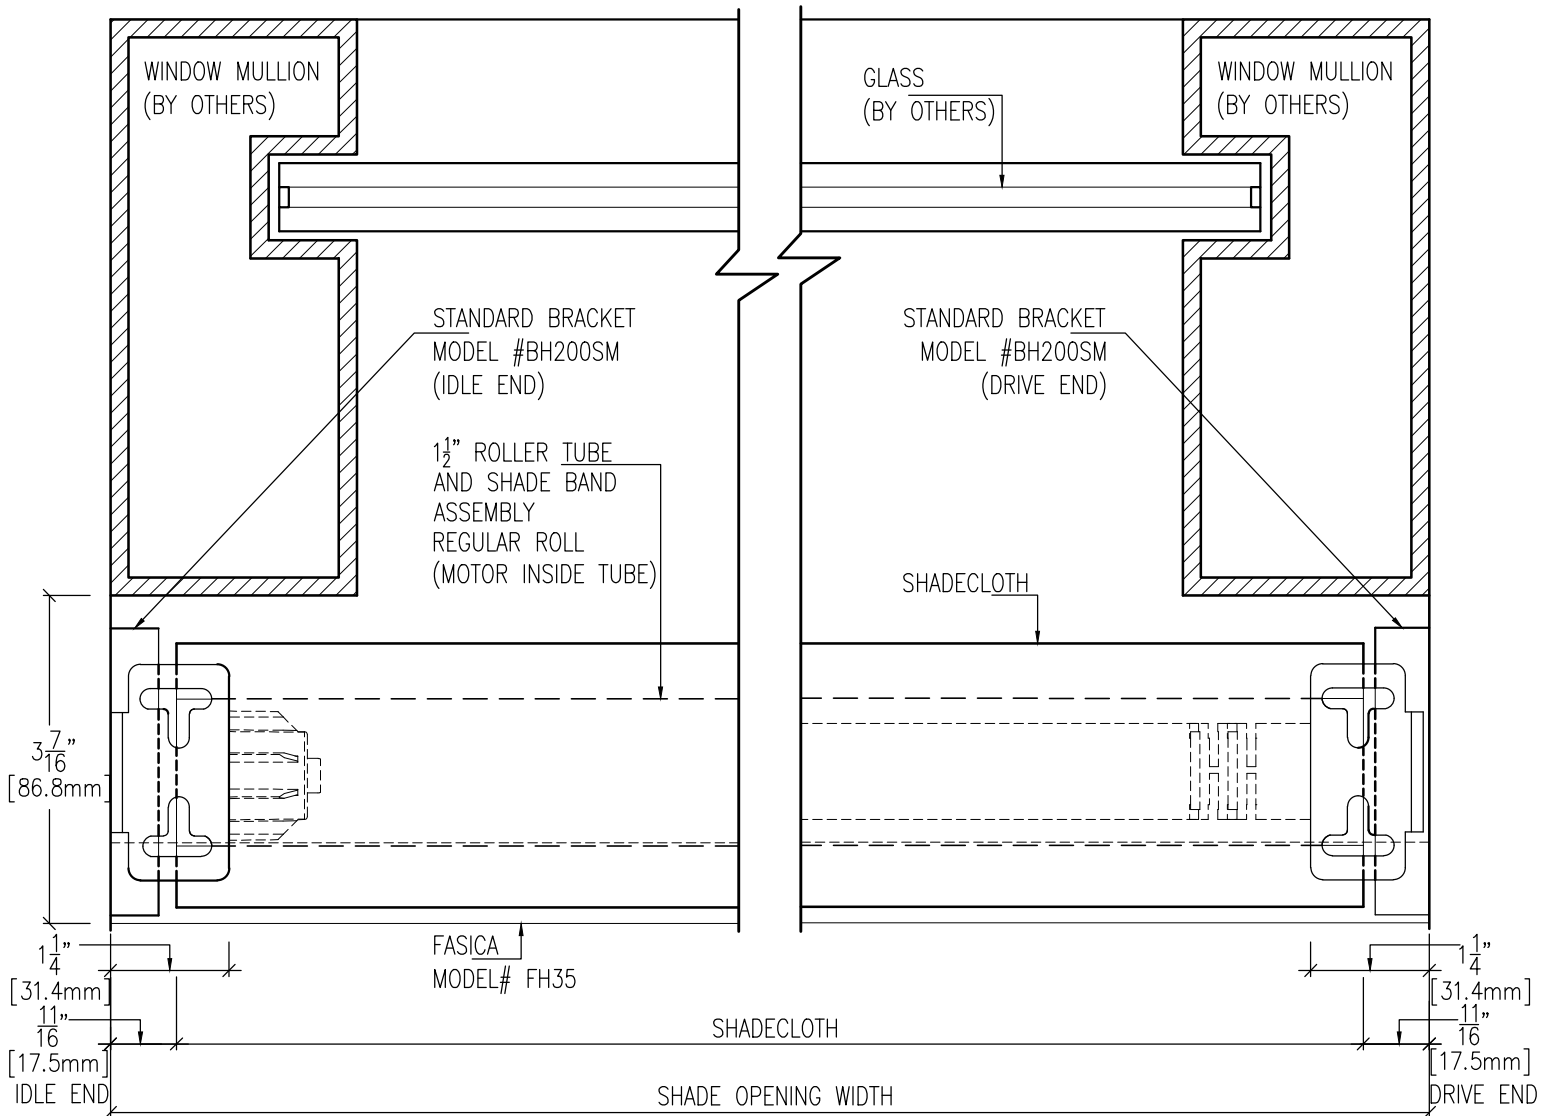

R1 REFLECTED VIEW
SCALE: 1:2

	TITLE		DWN BY	CKD BY
	MR150 SOLOMOUNT REGULAR ROLL CEILING MOUNT WITH FASCIA OUTSIDE WINDOW FRAME		N.W.	M.P.
			DWG NO.	DATE
			M1SA5FGNS-R	05/20/2016
			SCALE	SHEET NO.
			1:2	1 OF 1