



MOTORIZED SHADE CONSTRUCTION DETAIL

MR150 SOLOMOUNT

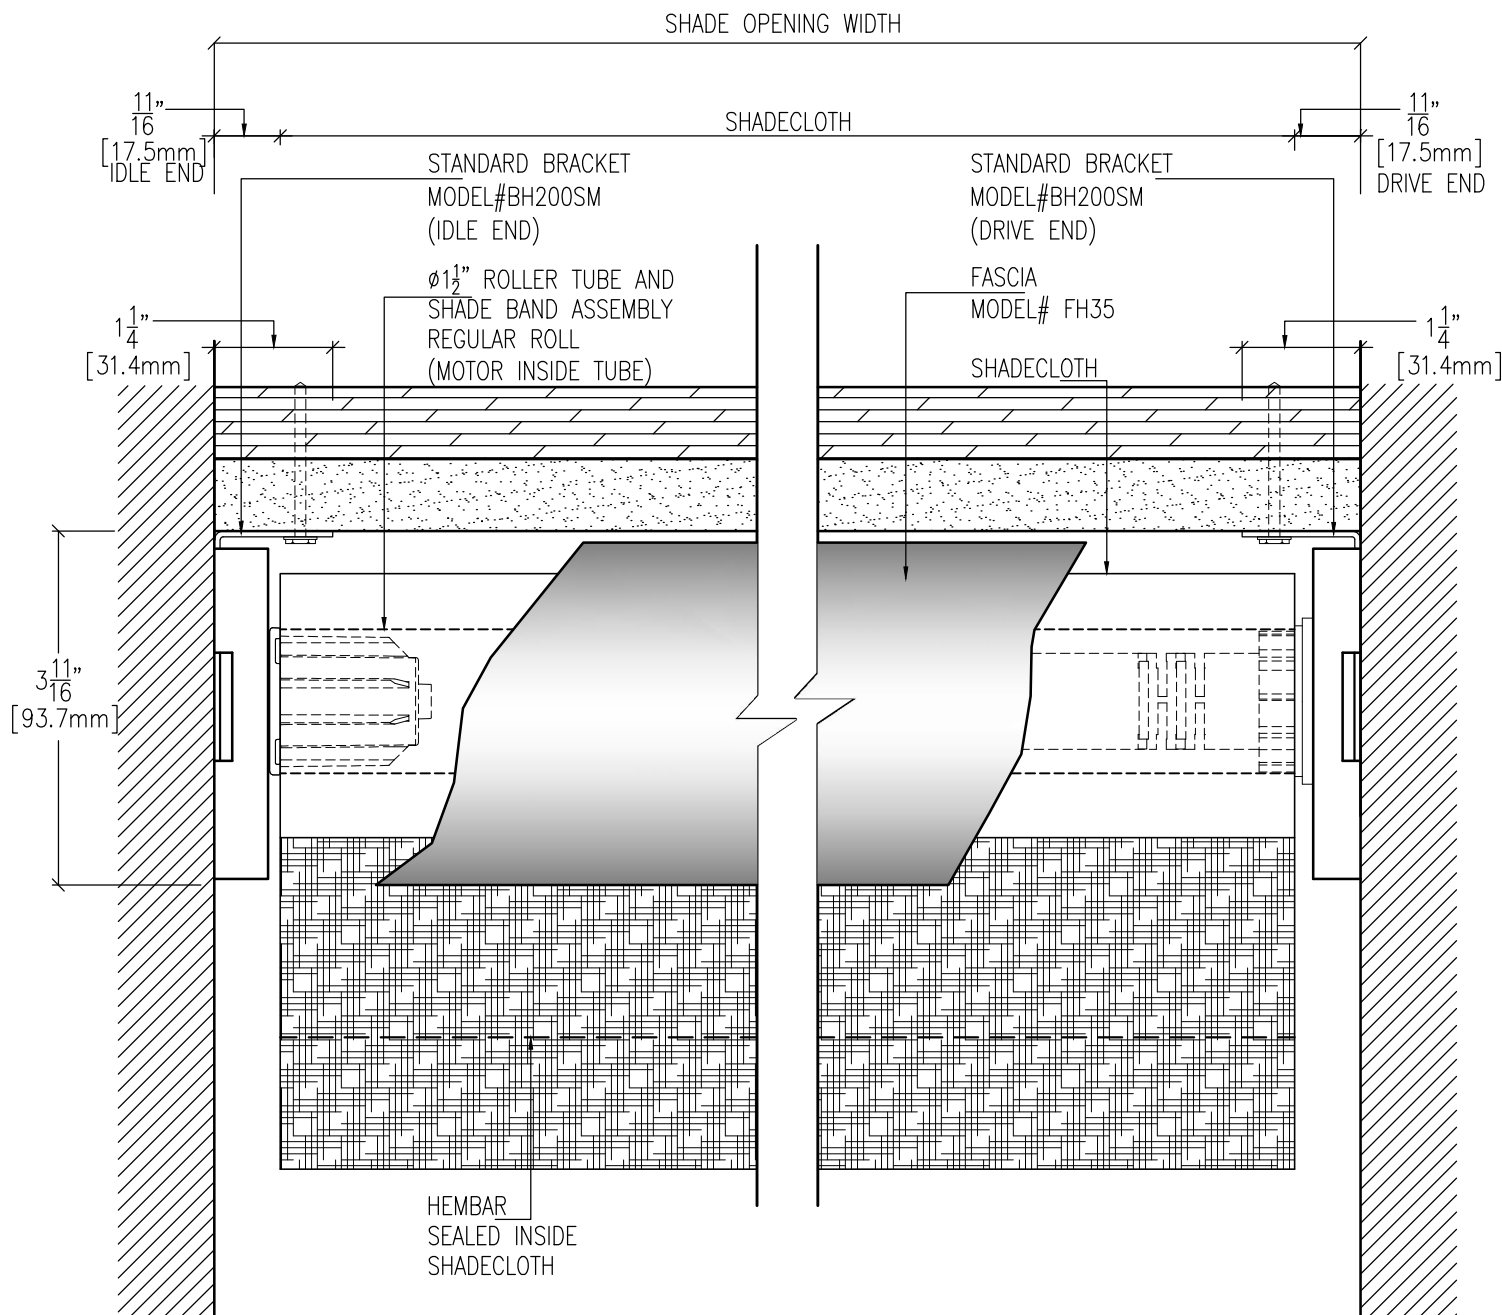

E1 ELEVATION VIEW  
SCALE: 1:2

	TITLE	MR150 SOLOMOUNT REGULAR ROLL CEILING MOUNT WITH FASCIA OUTSIDE WINDOW FRAME		DWN BY	CKD BY
				N.W.	M.P.
				DWG NO.	DATE
				M1SA5FGNS-E	05/20/2016
				SCALE	SHEET NO.
				1:2	1 OF 1