



MOTORIZED SHADE CONSTRUCTION DETAIL

MR150 SOLOMOUNT

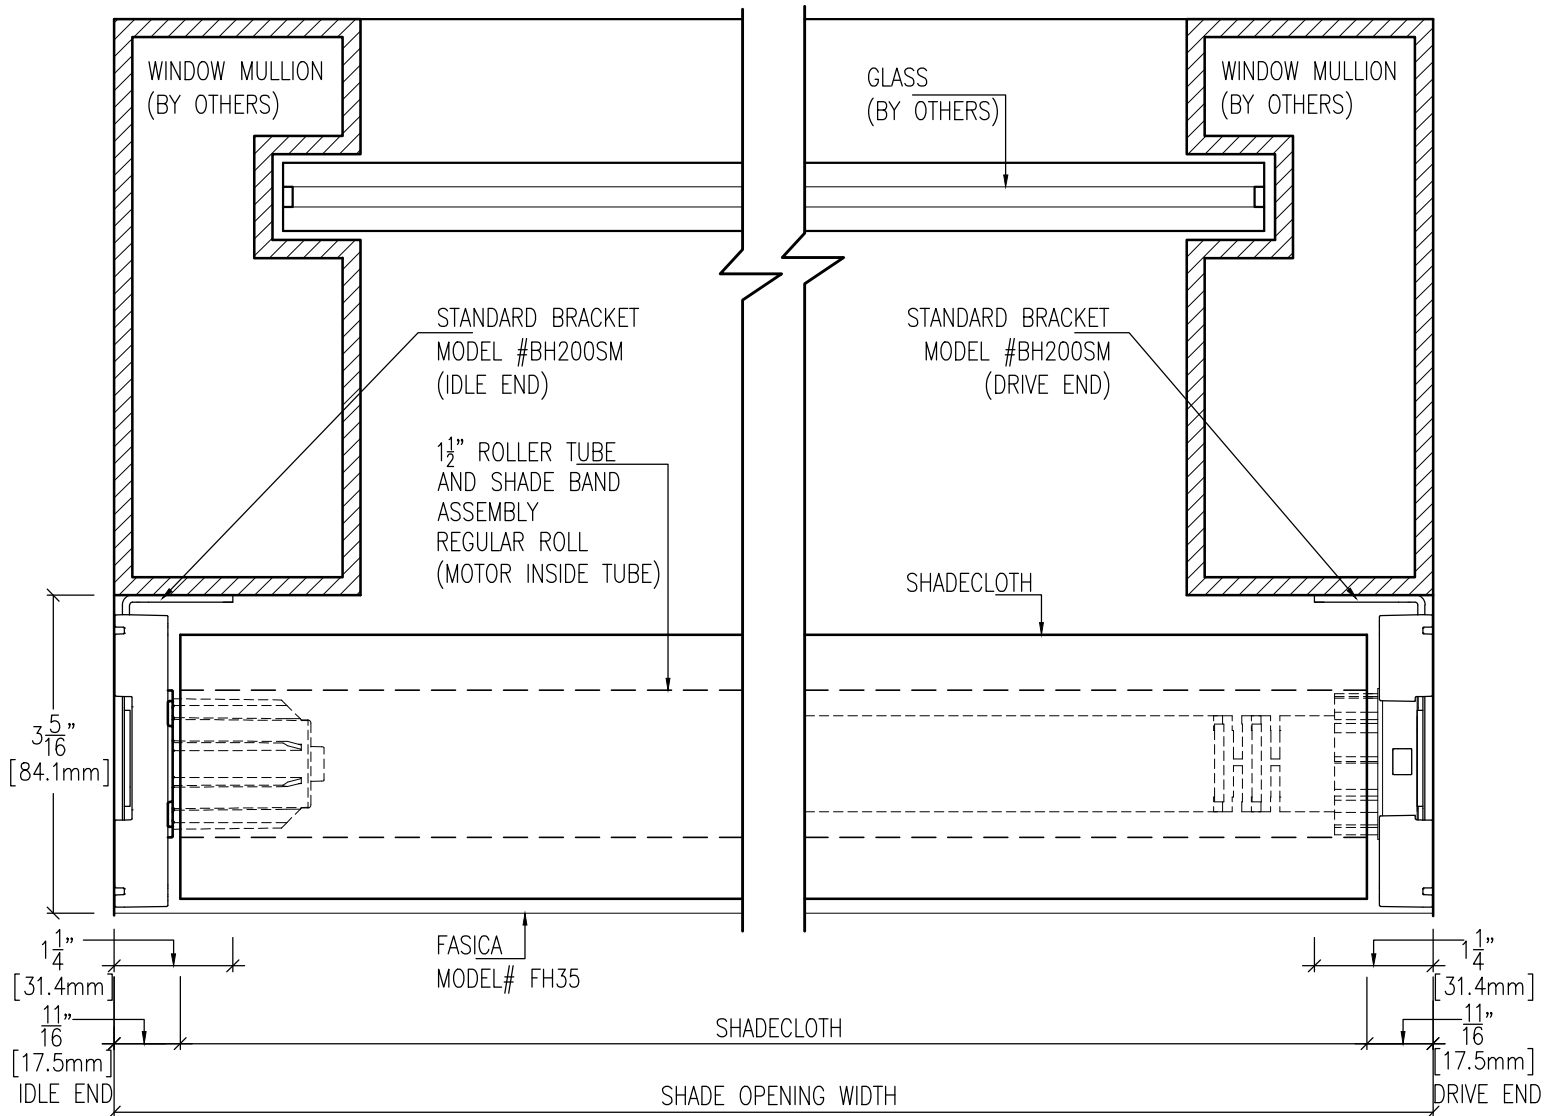

R1 REFLECTED VIEW
SCALE: 1:2

| | | | | |
|---|--|--|-------------|------------|
|  | TITLE | | DWN BY | CKD BY |
| | MR150 SOLOMOUNT REGULAR ROLL WALL MOUNT WITH FASCIA OUTSIDE WINDOW FRAME | | N.W. | M.P. |
| | | | DWG NO. | DATE |
| | | | M1SX5FGNS-R | 05/20/2016 |
| | | | SCALE | SHEET NO. |
| | | | 1:2 | 1 OF 1 |