



# MOTORIZED SHADE CONSTRUCTION DETAIL

MR250 SLIM

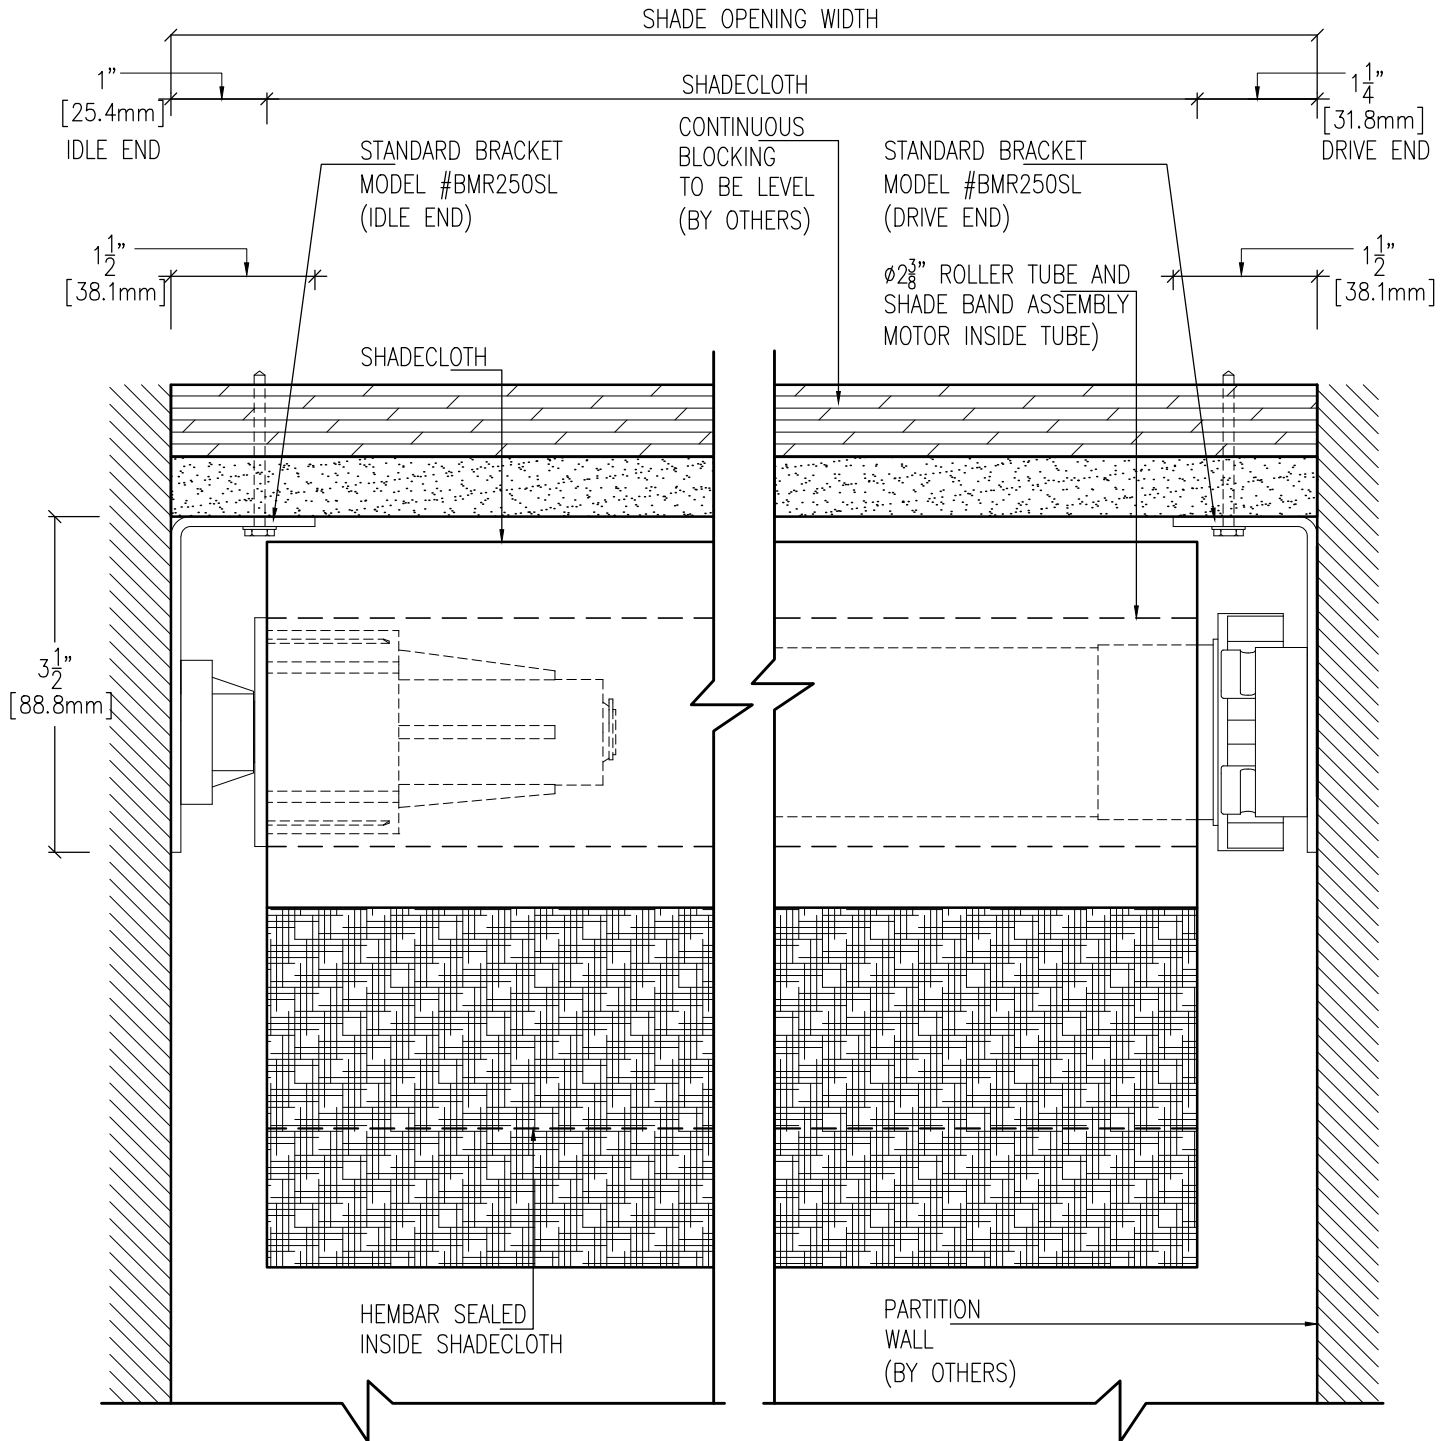

**E1** ELEVATION VIEW  
SCALE: 1:2

|   |       |   |             |            |
|---|-------|---|-------------|------------|
|  | TITLE | MR250 REGULAR ROLL OUTSIDE WINDOW FRAME | DWN BY      | CKD BY     |
|   |       |   | N.W.        | M.P.       |
|   |       |   | DWG NO.     | DATE       |
|   |       |   | M2LA5NGNS-E | 05/20/2016 |
| SCALE   |       |   | SHEET NO.   |            |
| 1:2   |       |   | 1 OF 1      |            |