


MOTORIZED SHADE CONSTRUCTION DETAIL

MR250 SLIM

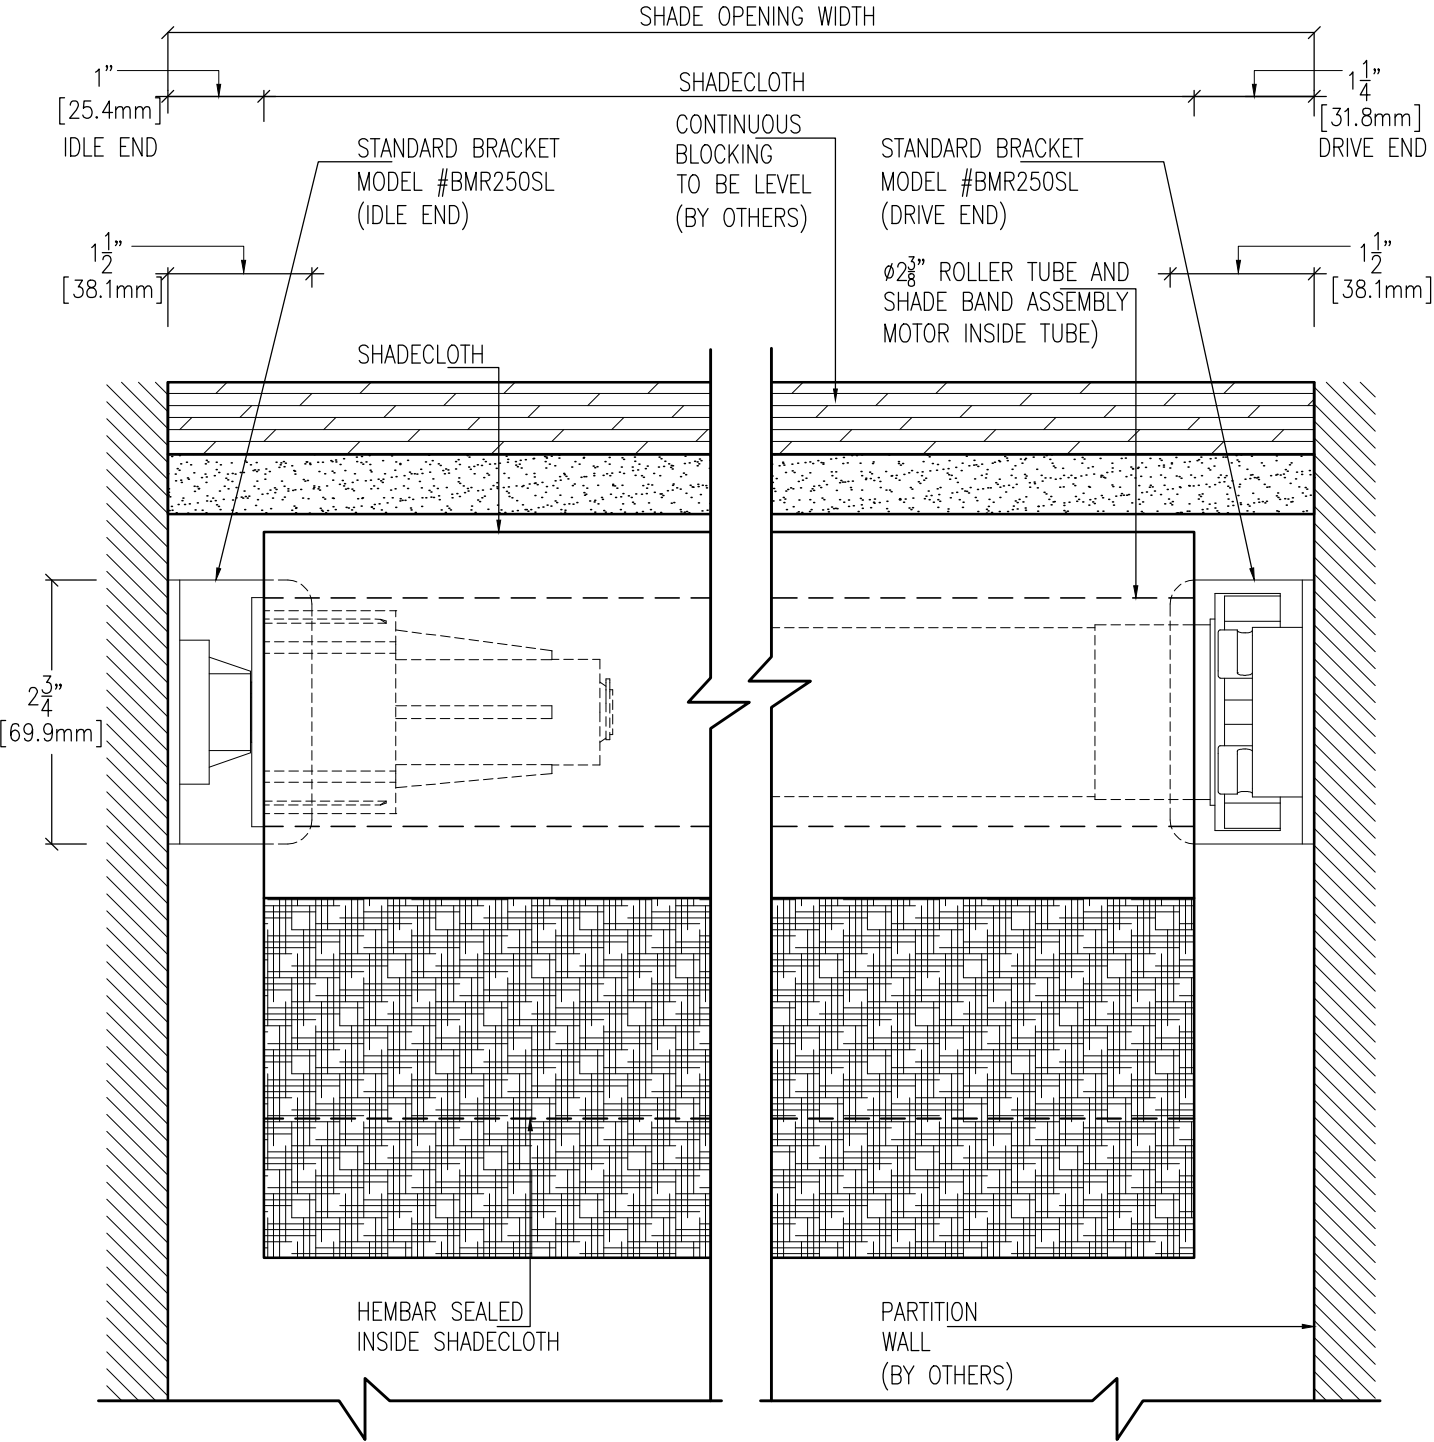

E1 ELEVATION VIEW
SCALE: 1:2

	TITLE MR250 REGULAR ROLL OUTSIDE WINDOW FRAME WALL MOUNT	DWN BY N.W.	CKD BY M.P.
		DWG NO. M2LX5NGNS-E	DATE 05/20/2016
		SCALE 1:2	SHEET NO. 1 OF 1