


MOTORIZED SHADE CONSTRUCTION DETAIL

M250 PIGGYBACK SOLOMOUNT

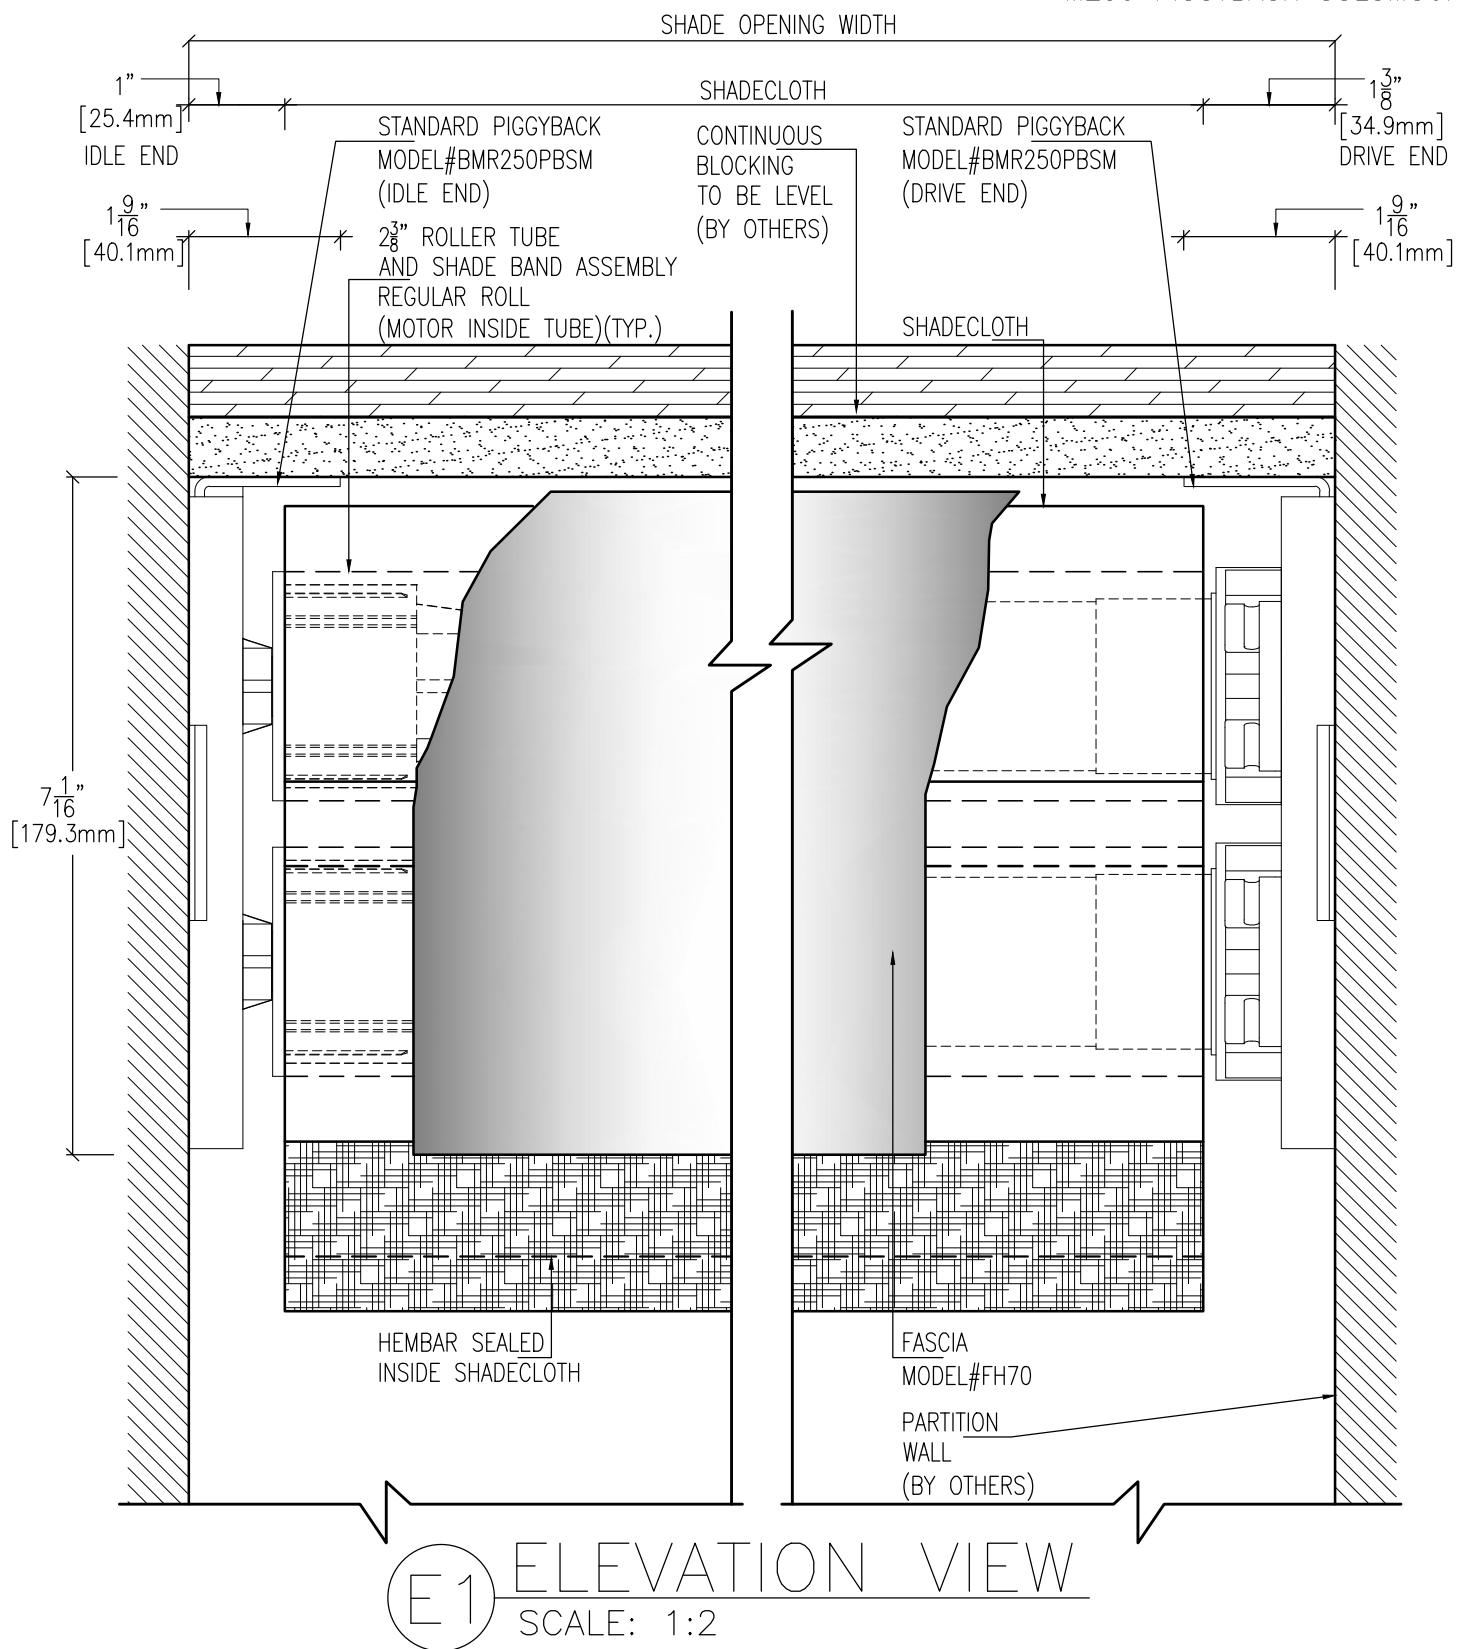

	TITLE		DWN BY	CKD BY
	MR250 PIGGYBACK FASCIA REGULAR ROLL OUTSIDE WINDOW FRAME		N.W.	M.P.
			DWG NO.	DATE
			M2QA5FGNS-E	05/20/2016
			SCALE	SHEET NO.
			1:2	1 OF 1