


MOTORIZED SHADE CONSTRUCTION DETAIL

MR250 PIGGYBACK SOLOMOUNT

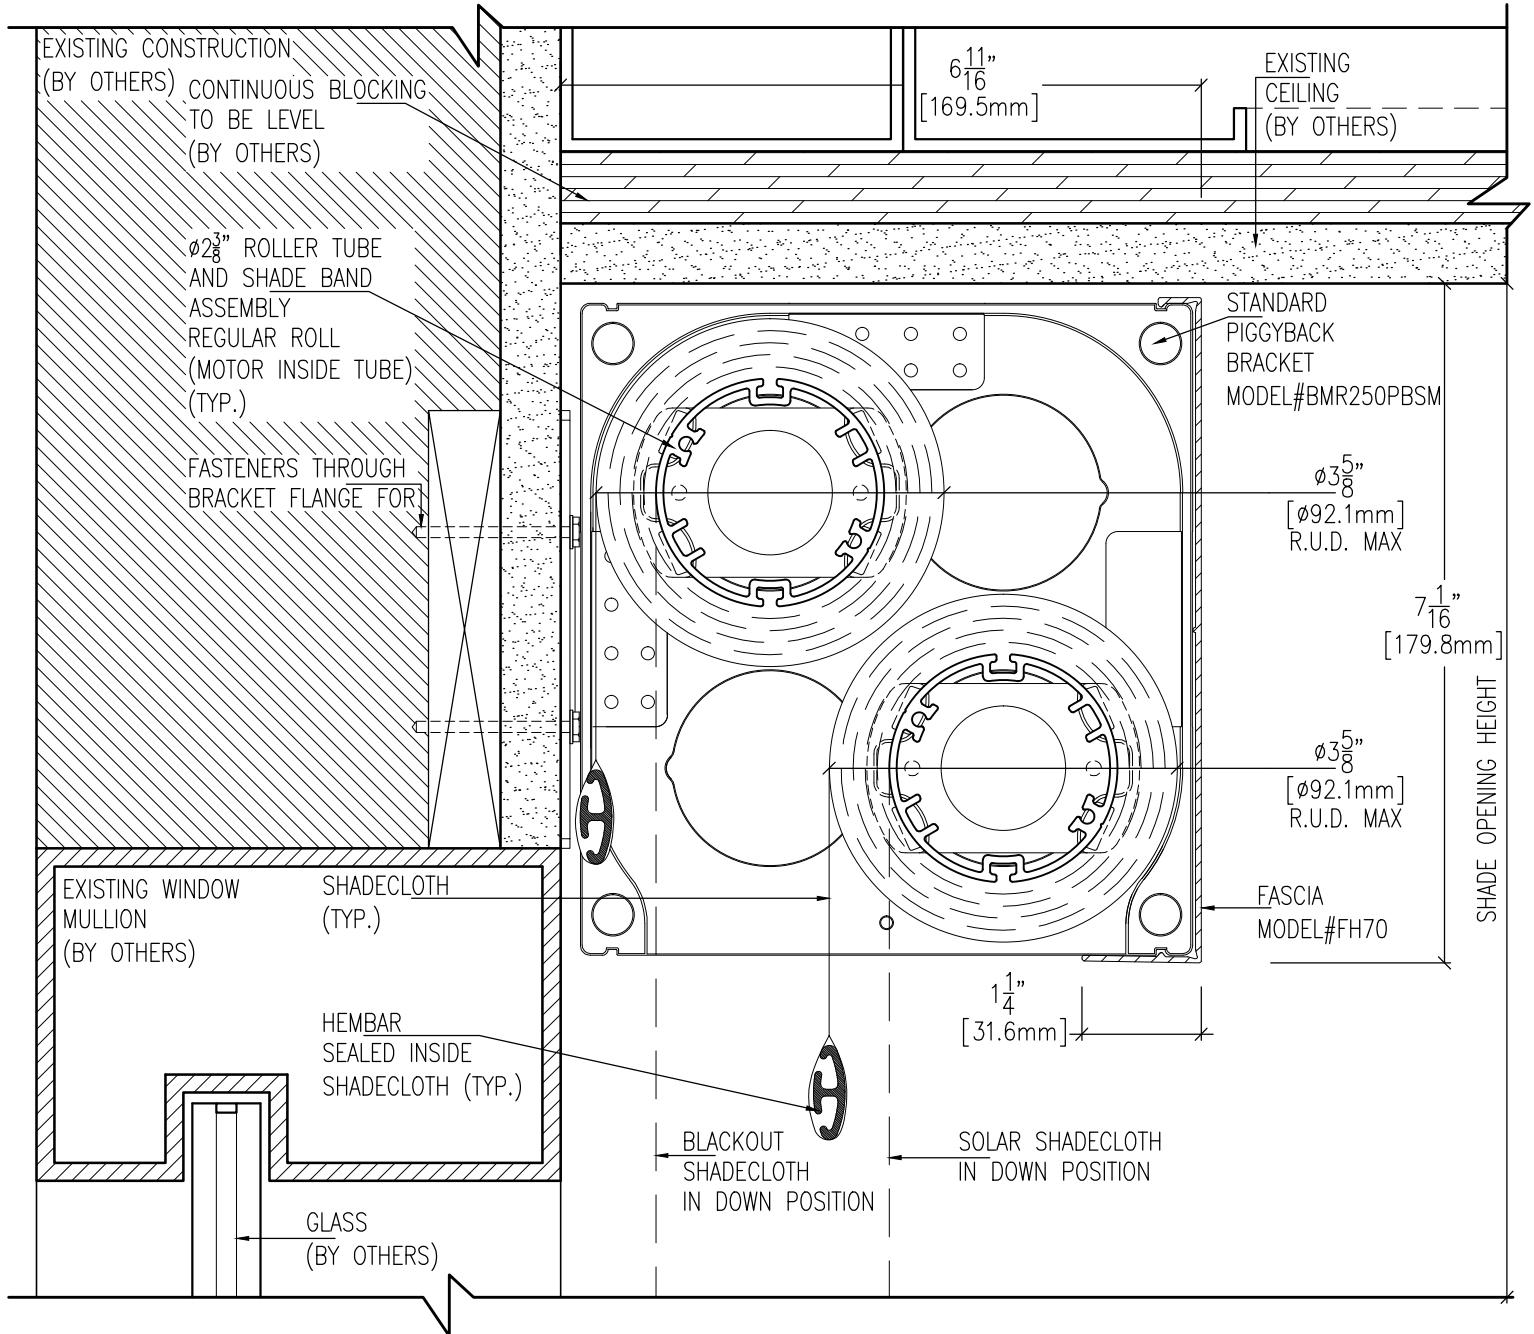

S1 SECTION VIEW
SCALE: 1:2

REFLECTED	M2QX5FGNS-R
ELEVATION	M2QX5FGNS-E

	TITLE MR250 PIGGYBACK REGULAR ROLL OUTSIDE WINDOW FRAME WALL MOUNT	DWN BY N.W.	CKD BY M.P.
		DWG NO. M2QX5FGNS-S	DATE 05/20/2016
		SCALE 1:2	SHEET NO. 1 OF 1