



MOTORIZED SHADE CONSTRUCTION DETAIL

MR250 SOLOMOUNT

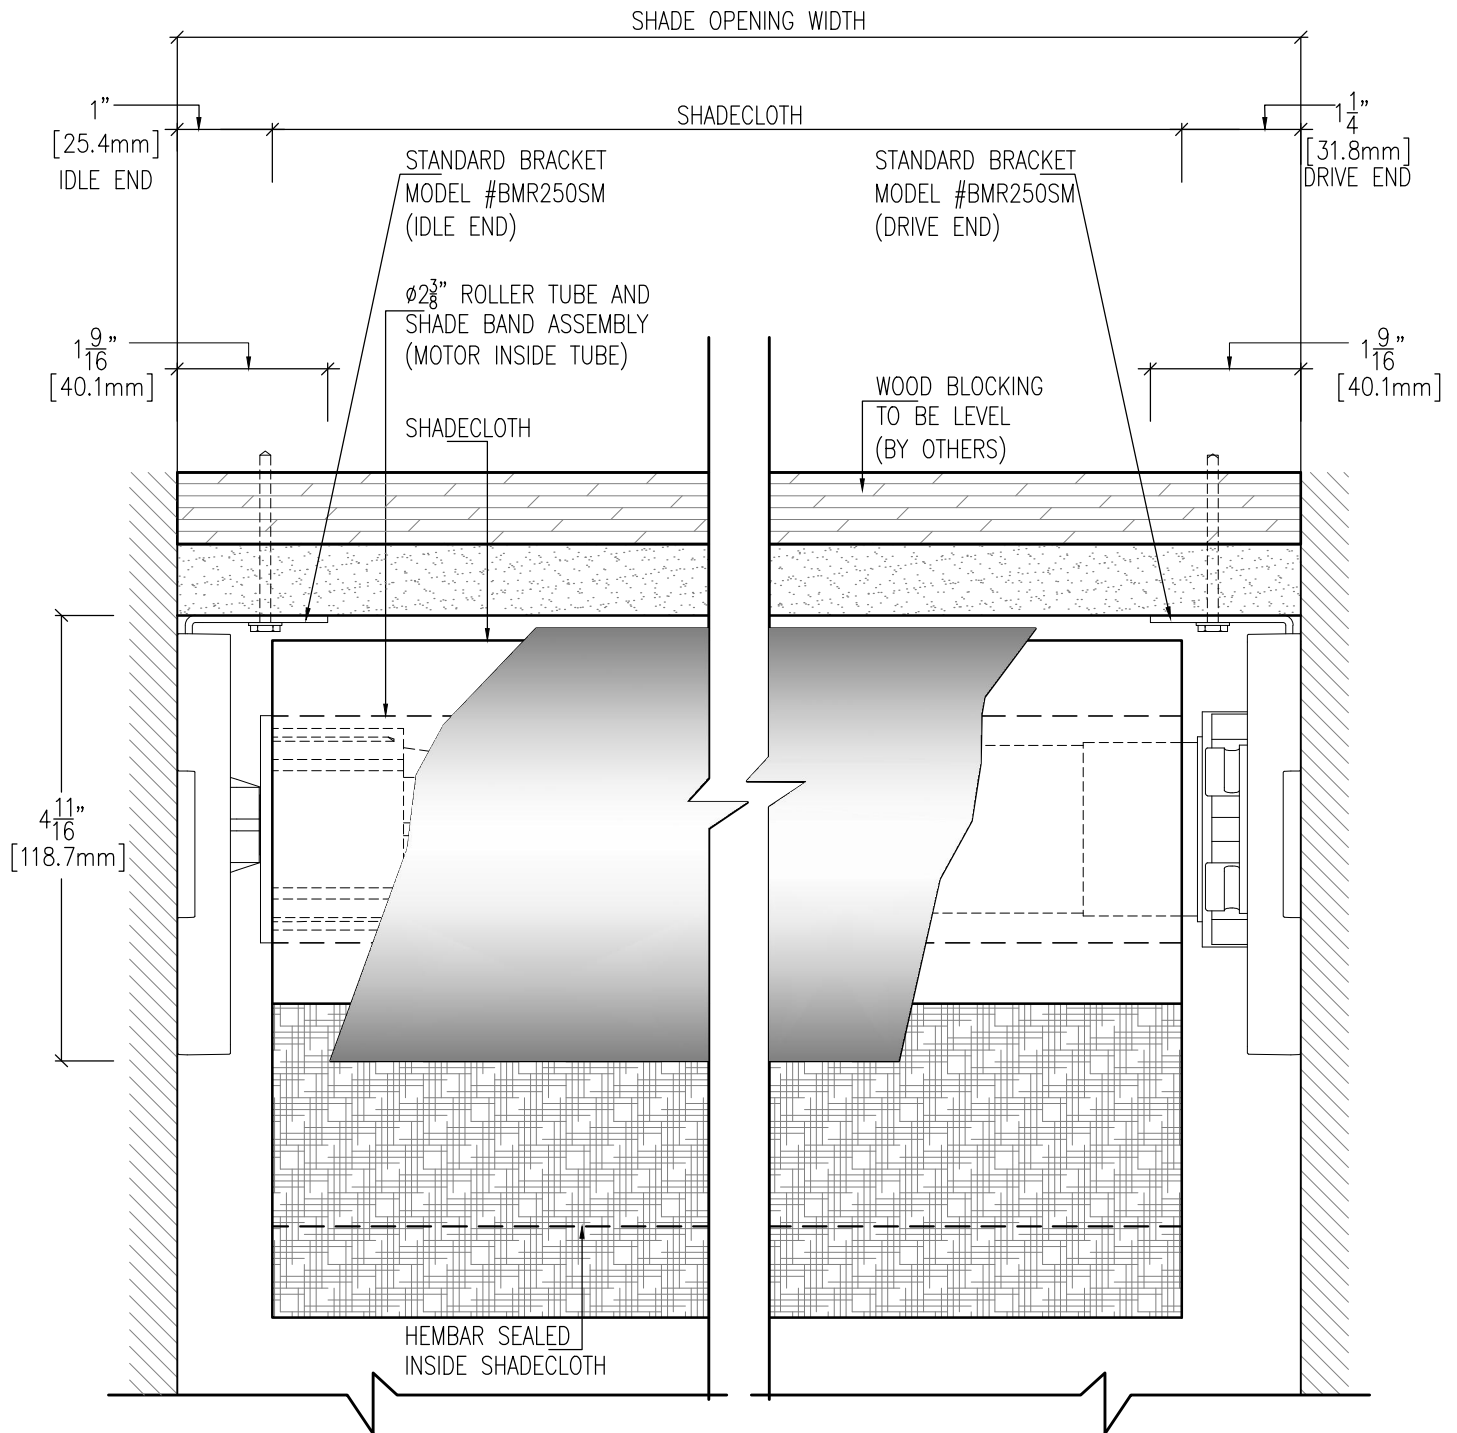

E1 ELEVATION VIEW
SCALE: 1:2

	TITLE	MR250 SOLOMOUNT REGULAR ROLL CEILING MOUNT OUTSIDE WINDOW FRAME WITH FASCIA	DWN BY	CKD BY
			N.W.	M.P.
			DWG NO.	DATE
			M2SA5FGNS-E	05/20/2016
SCALE: AS NOTED			SHEET NO.	
1:2			1 OF 1	