


MOTORIZED SHADE CONSTRUCTION DETAIL

MR250 SOLOMOUNT

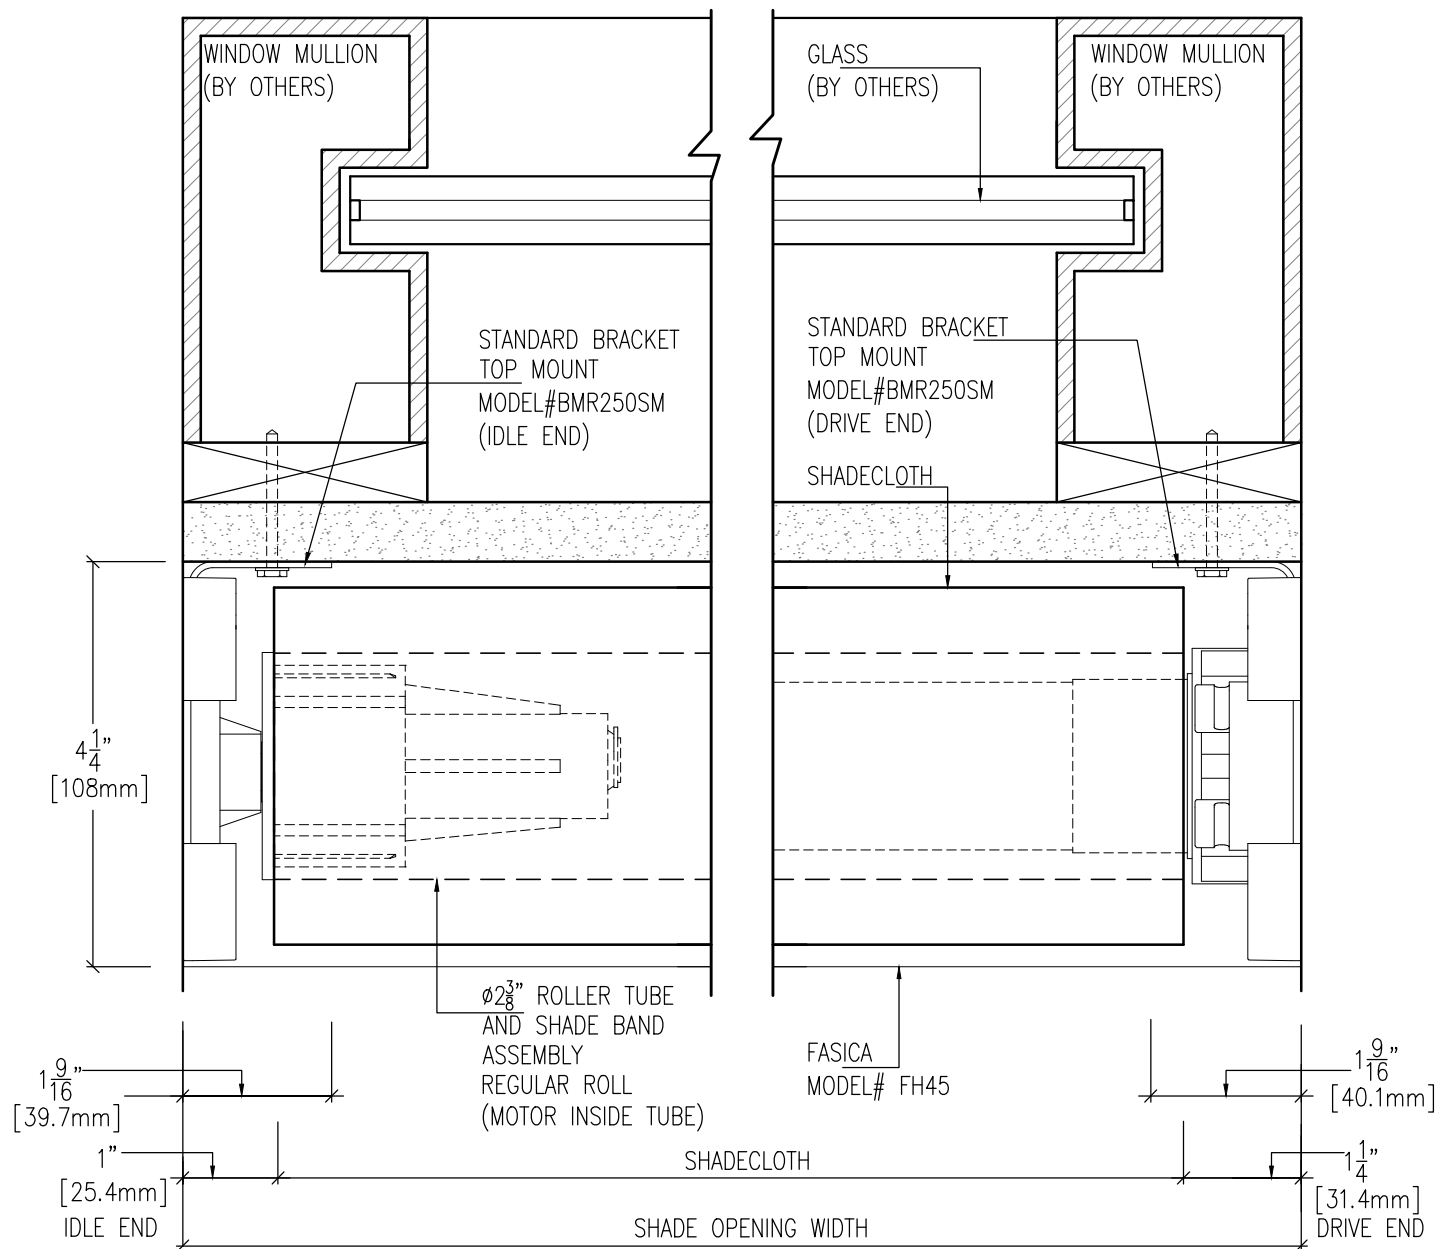

(R1) REFLECTED VIEW
SCALE: 1:2

 <p>NATURAL LIGHT MADE RIGHT</p>	<p>TITLE</p> <p>MR250 SOLOMOUNT REGULAR ROLL WALL MOUNT WITH FASICA</p>	<p>DWN BY N.W.</p> <p>DWG NO. M2SX5FGNS-R</p> <p>SCALE: AS NOTED 1:2</p>	<p>CKD BY M.P.</p> <p>DATE 03/03/2017</p> <p>SHEET NO. 1 OF 1</p>
---	---	--	---