


MOTORIZED SHADE CONSTRUCTION DETAIL

MR250 SOLOMOUNT

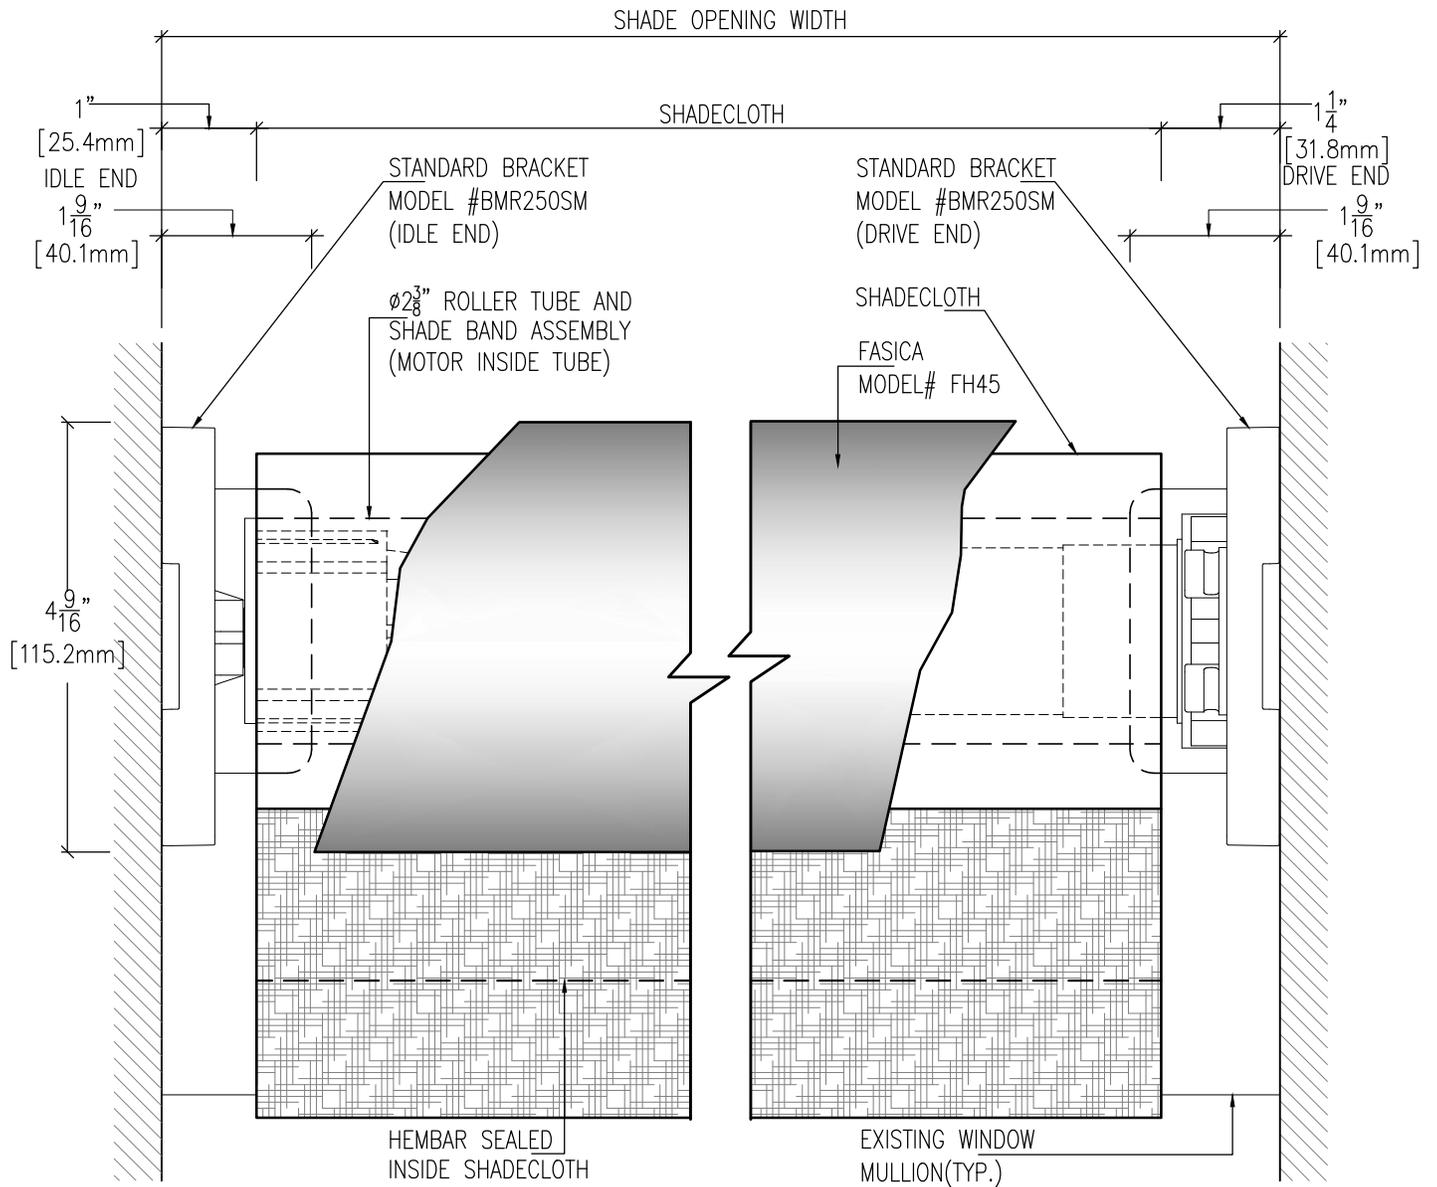

E1 ELEVATION VIEW
SCALE: 1:2

| | | | |
|--|--|-----------------|-----------|
| | TITLE | DWN BY | CKD BY |
| | MR250 SOLOMOUNT REGULAR ROLL WALL MOUNT WITH FASCIA | N.W. | M.P. |
| | | DWG NO. | DATE |
| | | SCALE: AS NOTED | SHEET NO. |
| | | 1:2 | 1 OF 1 |