


MOTORIZED SHADE CONSTRUCTION DETAIL

MR350 SLIM

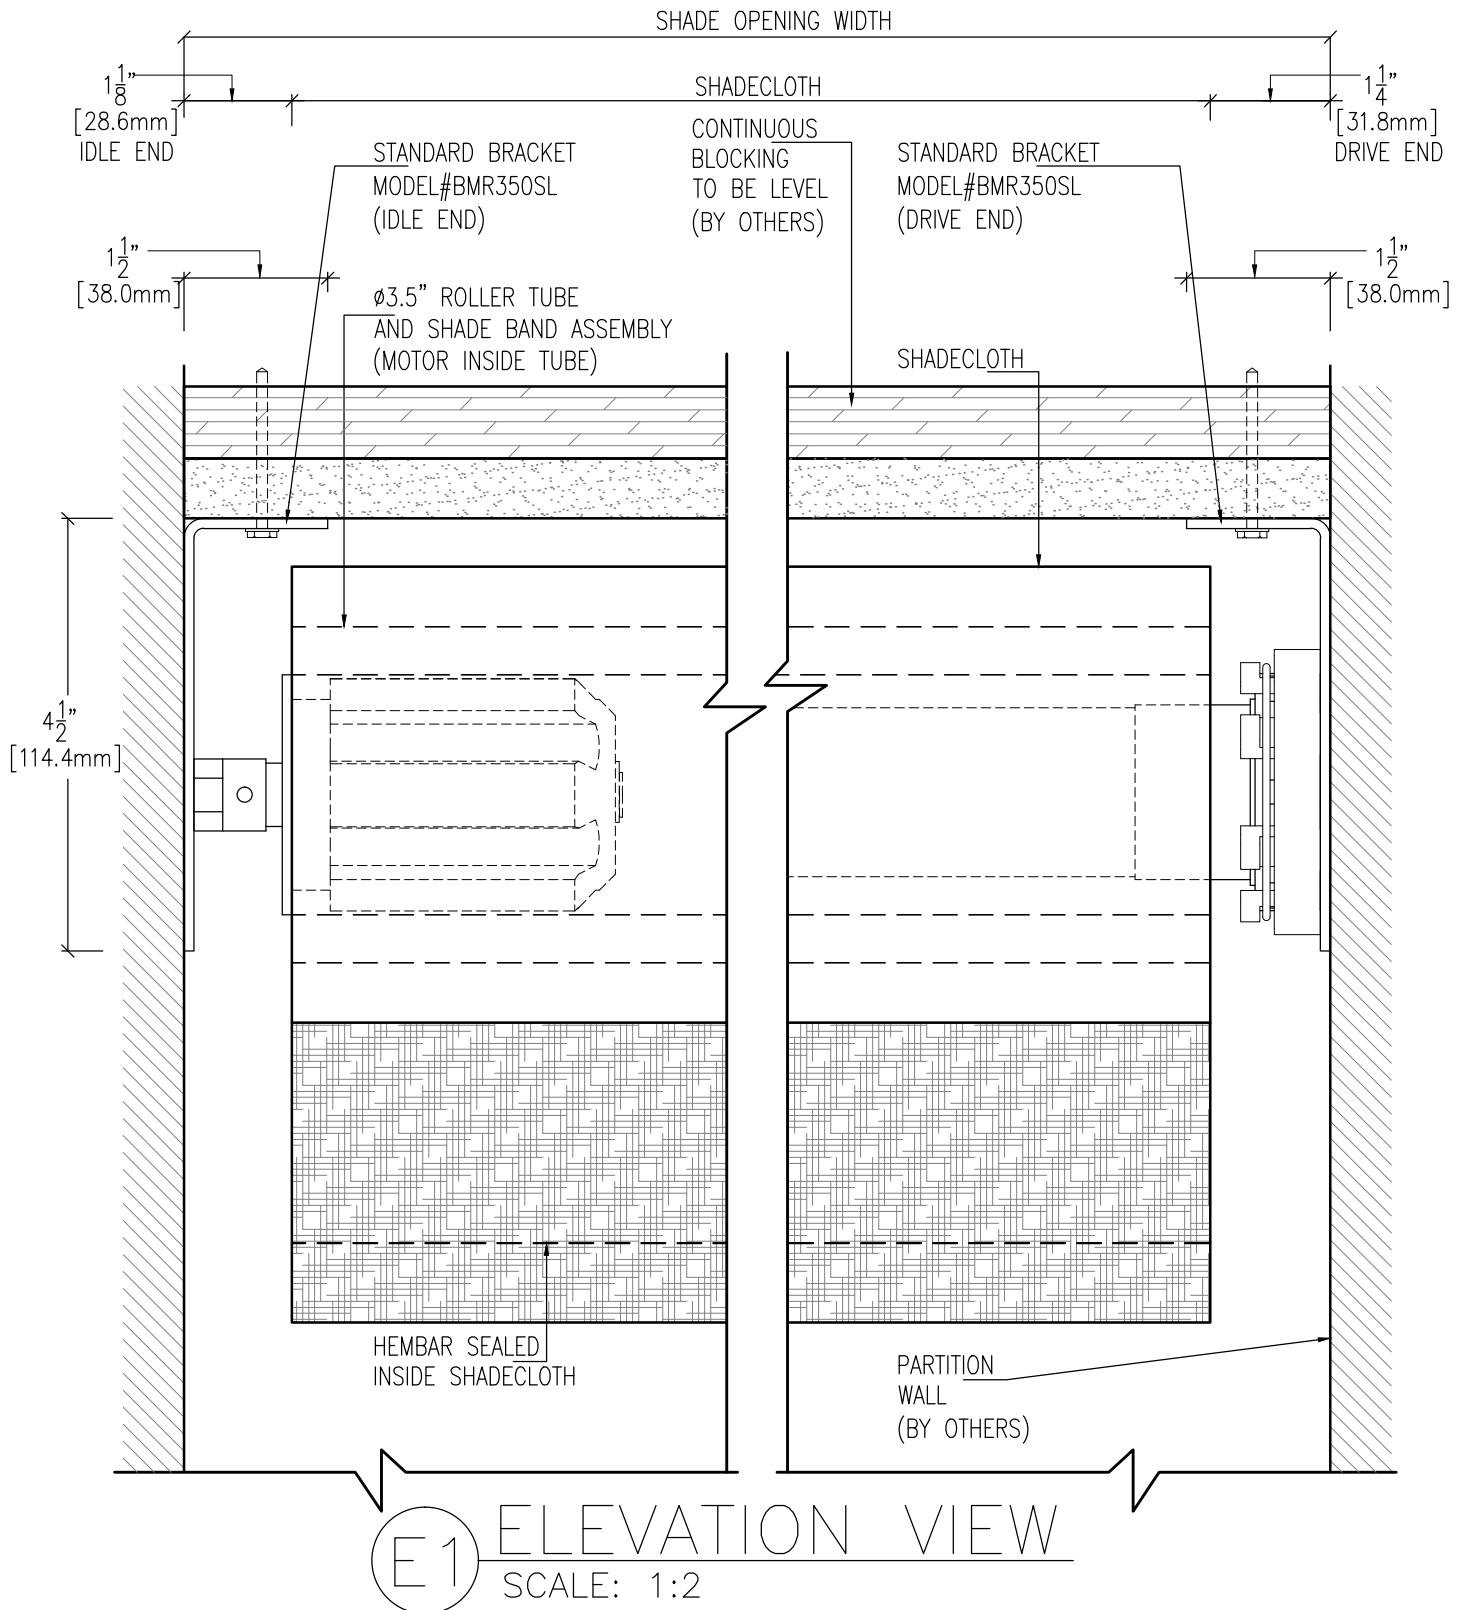

	TITLE	DWN BY	CKD BY
	MR350 SLIM REGULAR ROLL CEILING MOUNT OUTSIDE WINDOW FRAME	N.W.	M.P.
		DWG NO.	DATE
		M3LA5NGNS-E	05/23/2016
		SCALE	SHEET NO.
	1:2	1	OF 1