



MOTORIZED SHADE CONSTRUCTION DETAIL

MR350 SLIM

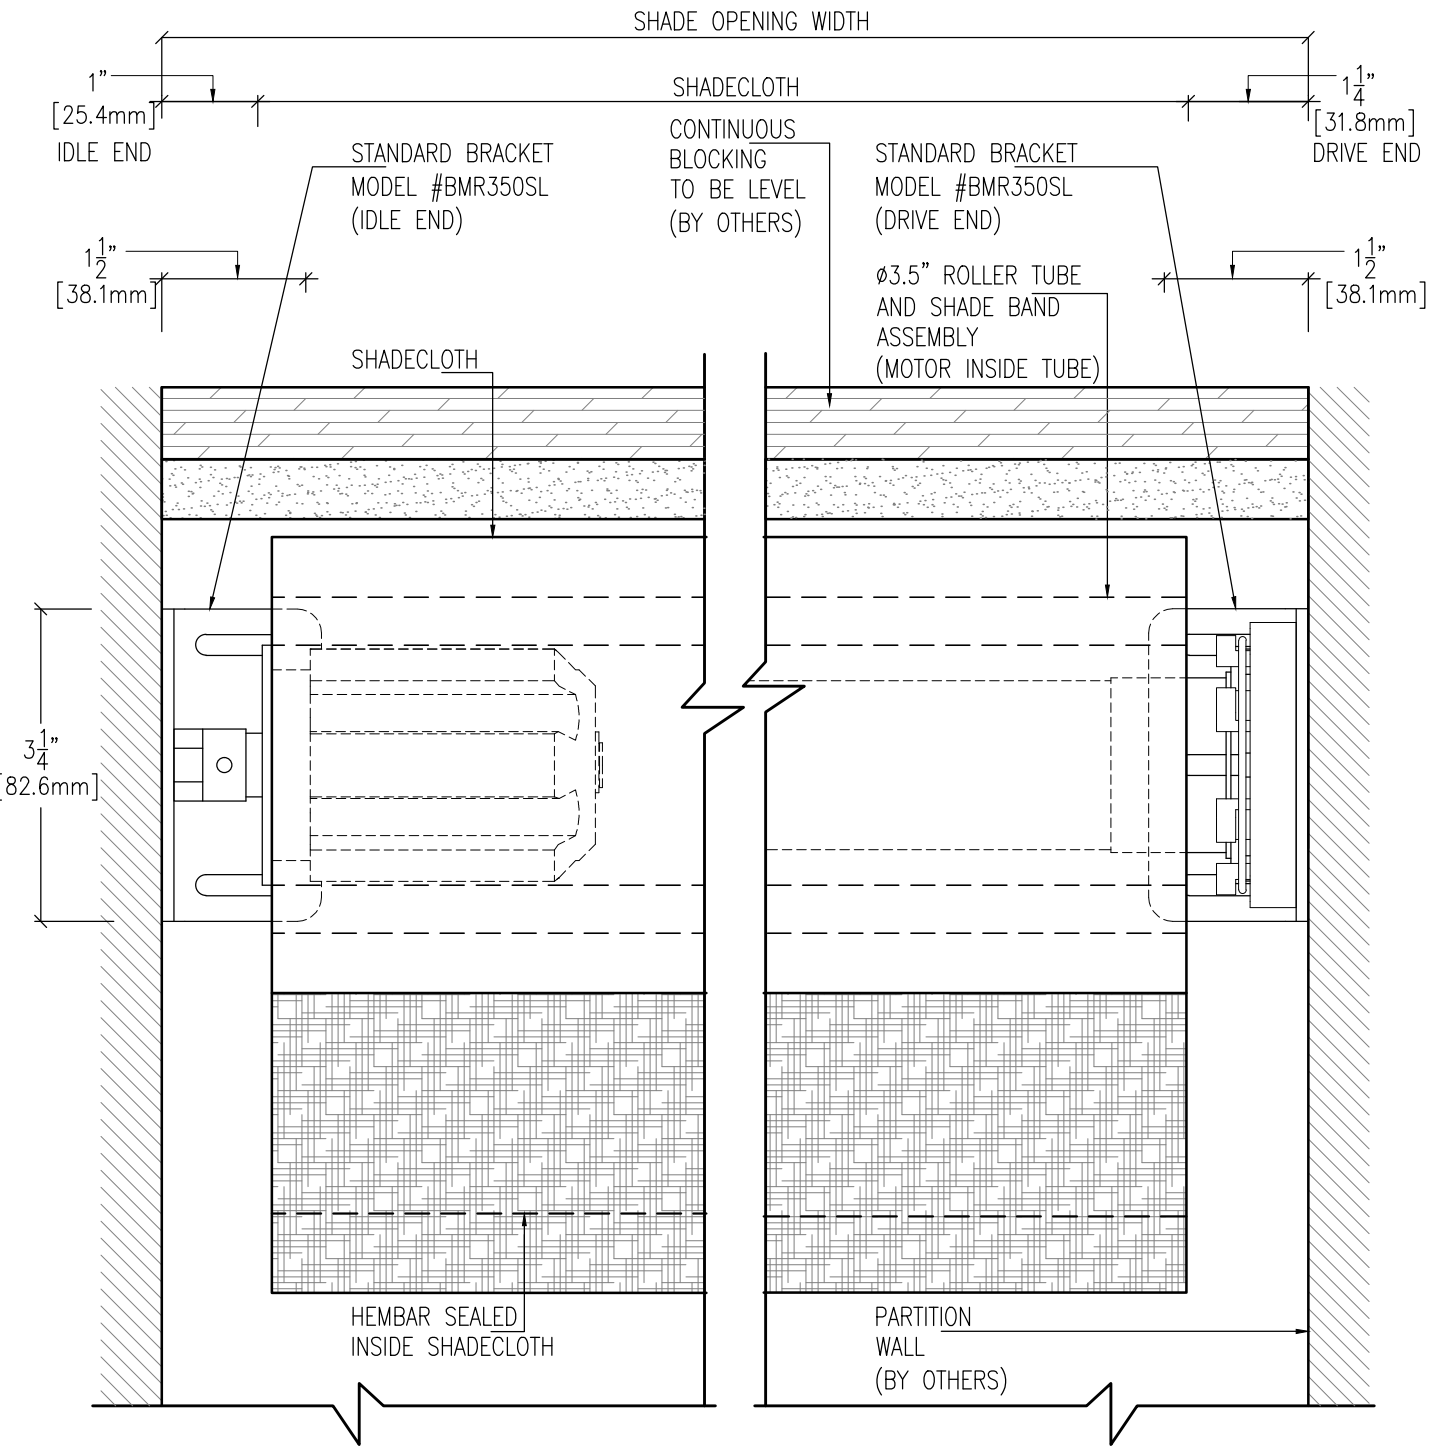

E1 ELEVATION VIEW
SCALE: 1:2

	TITLE			DWN BY	CKD BY
		MR350 SLIM REGULAR ROLL WALL MOUNT OUTSIDE WINDOW FRAME		N.W.	M.P.
				DWG NO.	DATE
				M3LX5NGNS-E	05/23/2016
				SCALE	
		1:2		1 OF 1	