


MOTORIZED SHADE CONSTRUCTION DETAIL

MR450 CB

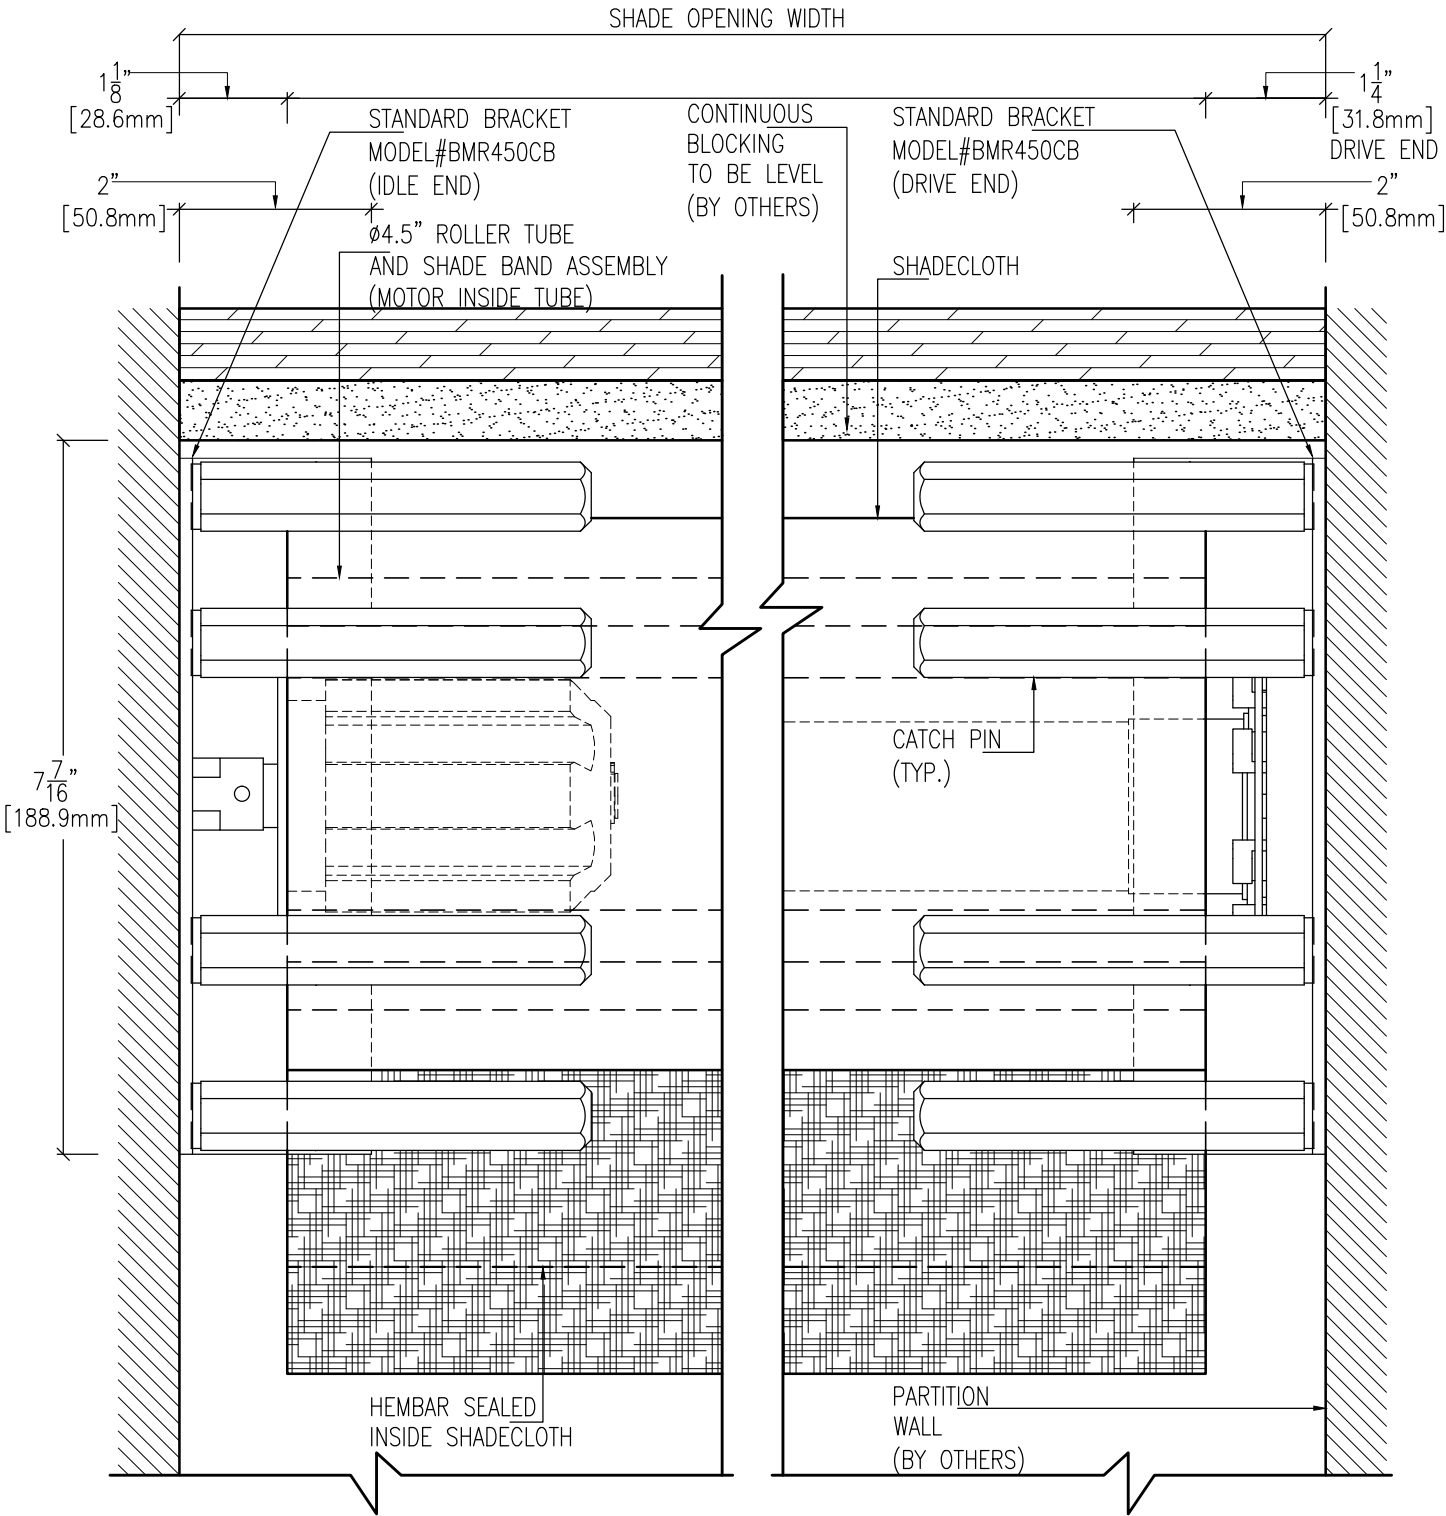

E1 ELEVATION VIEW
SCALE: 1:2

	TITLE	DWN BY		CKD BY	
		N.W.		M.P.	
		DWG NO.		DATE	
		SCALE		SHEET NO.	
		MR450 CATCH BRACKET REGULAR ROLL WALL MOUNT OUTSIDE WINDOW FRAME		M4CX5NGNS-E	
		1:2		1 OF 1	